


02 Proposed Site Plan
1:150@A3, 1:75@A1

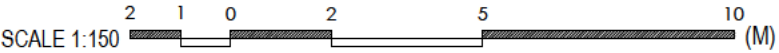

All dimensions are in millimetres unless noted otherwise.
All dimensions are to be checked on site and any
discrepancies noted in writing to the Architect immediately.
All rights reserved. All drawings and written material
appearing herein constitute original and unpublished
work of the Architect and may not be duplicated, used
or disclosed without written consent of the Architect.

FOR
PLANNING

21 Lea Crescent, Ruislip, HA4 6PN
THE SEMI-DETACHED HOUSE PART SINGLE PART DOUBLE SIDE
EXTENSION

01	030624	Amendment for Extension as LA's request	RH
02	030624	For Planning	RH
No.	Date	Issues and Revisions	By Check

Project No : 240268
Description : Proposed Site Plan
Scale : 1: 150@ A3



DRAWING No.
268 A-051
REVISION
01

architect
info@ianjpaarchitect.com