



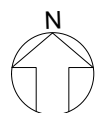

SITE PLAN
SCALE 1:1250

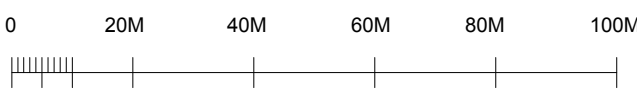

Revision description	Date	Check	Rev
----------------------	------	-------	-----


www.gf-studio.com
Unit 1 Office 7 - Hawthorn Business Park
165 Granville Road, London, NW2 2AZ
T: +44 (0) 208 1235320
E: info@gf-studio.com

Project
WELLINGTON HOUSE
4-10 COWLEY ROAD
UXBRIDGE, UB8 2XW

Drawing
LOCATION PLAN

Drawn	Date	Scale
GO	19/08/2024	1:1250 @A1
Job number	Drawing number	Revision
2403	GA 01 01	A

COPYRIGHT 2024 GF STUDIO LIMITED – ALL RIGHTS RESERVED