




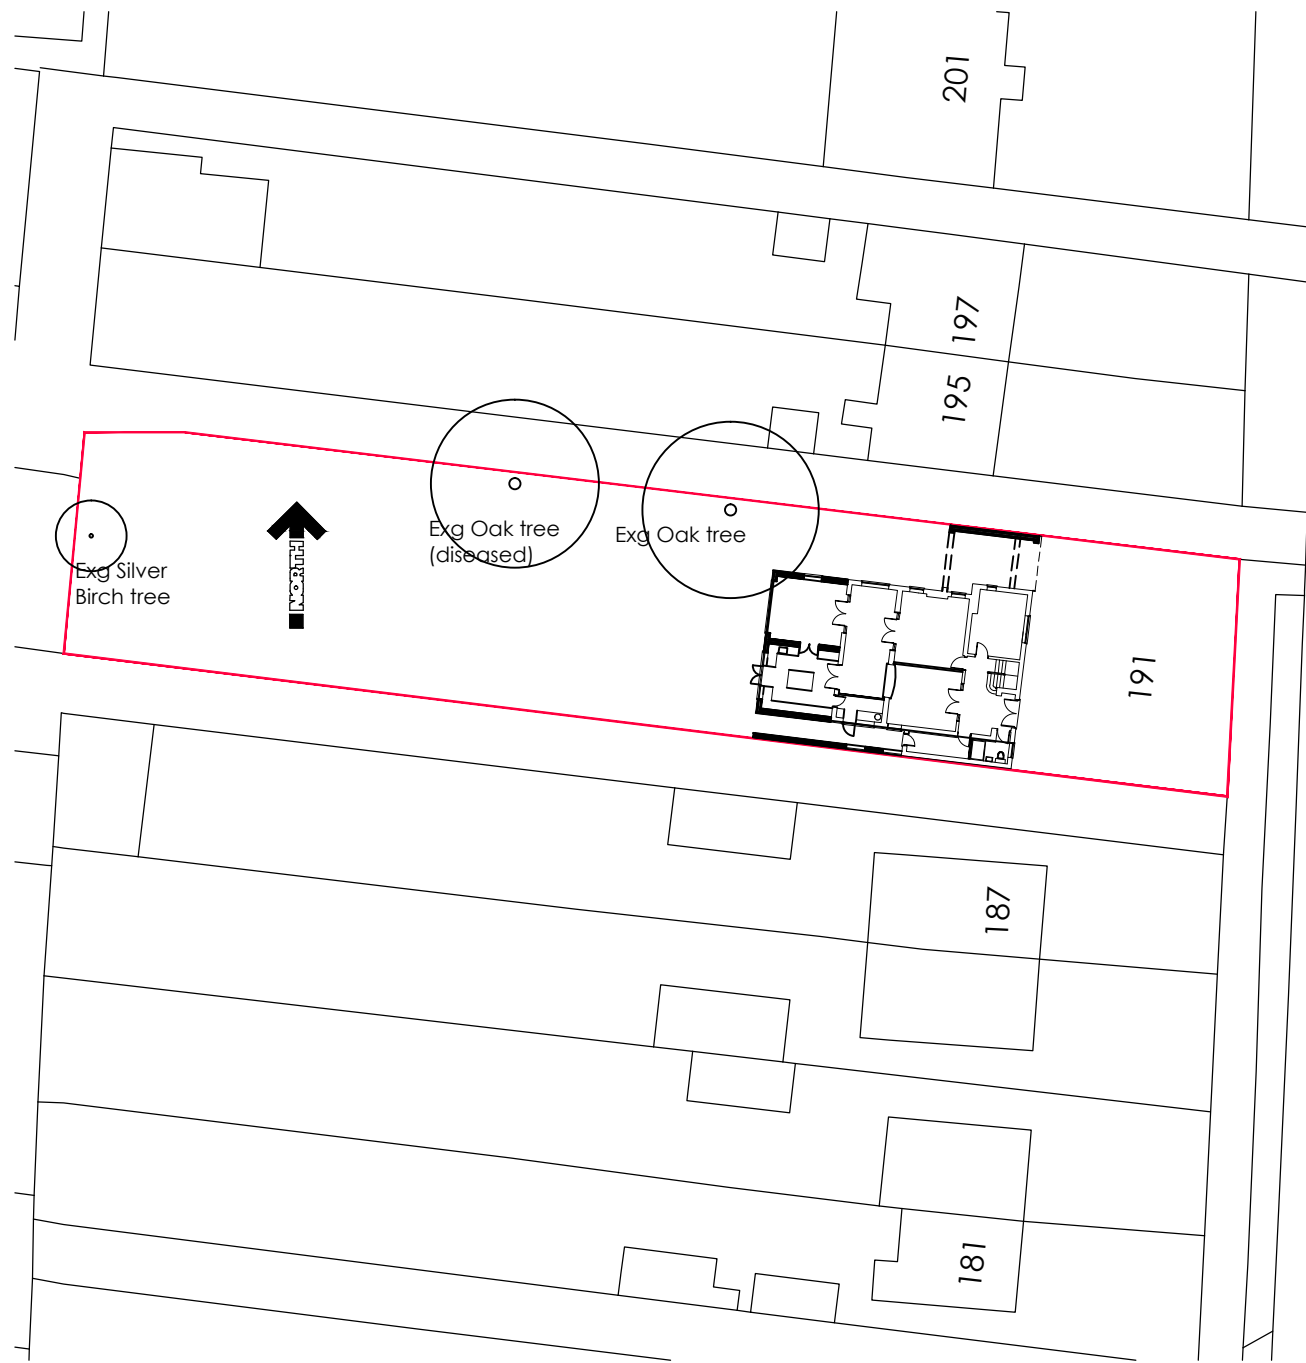


Site Plan

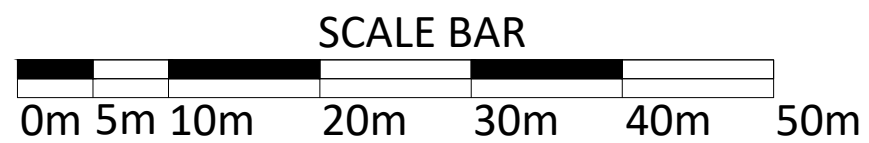

LONG LANE

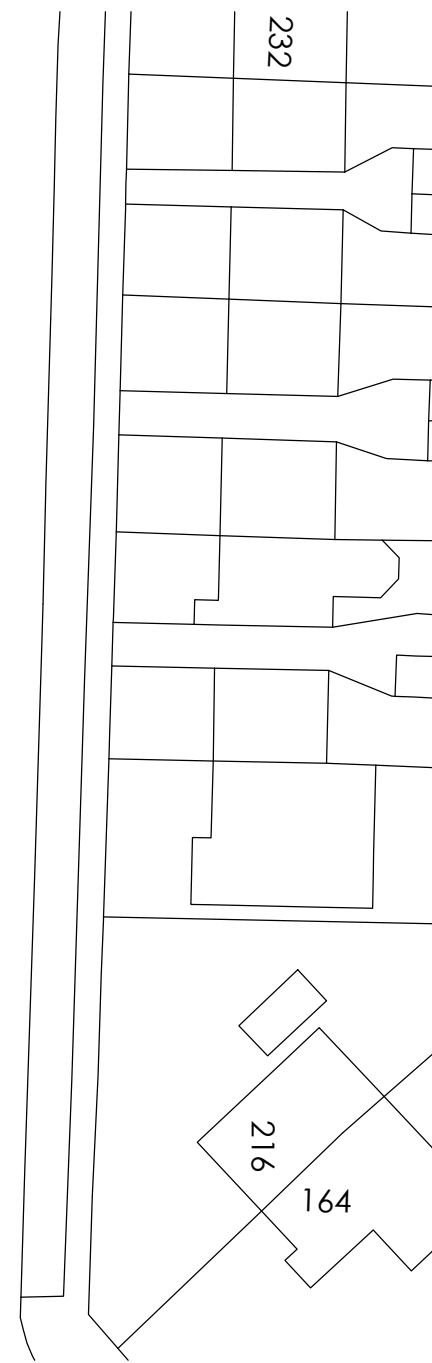

Location Plan

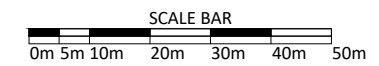

Drawing:
Prop'd Site-location Plans

Address:
191 Long Lane,
Hillingdon, UB10 9JW

Scale: 1:500 & 1:1250 @ A3

Date: 18 - 11 - 19

Dwg No:

11