



1 FRONT ELEVATION  
Scale: 1:100  
**NO CHANGE**

- GENERAL** - New materials used in exterior work to match existing.
- WALLS** - All new walls to be facing brickwork to match existing
- WINDOWS** - New windows to be UPVc to match existing, set within opening to match existing  
SIDE WINDOWS TO BE OBSCURE GLAZING, OPENABLE ABOVE 1.7m
- DOORS** - New doors to be UPVc to match existing


- ROOFLIGHTS** - 'Velux' or similar.  
Projection to be max. 150mm beyond the plane of the roof-slope & flat roof.
- EAVES** - Detail to match existing, ie height of fascia & soffit width + colour of soffit and fascia
- ROOF** - **Pitch roof** - To be red/brown roof tiles  
Tile type, size and colour to match existing
- RWP & GUTTERS** - to be black UPVc



2 REAR ELEVATION  
Scale: 1:100



tel : 0796 222 3141  
email : sandeep@sskarchitects.co.uk

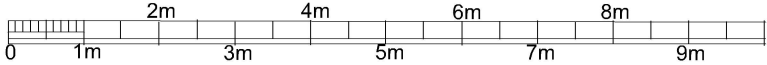

scale - 1 : 100 @ A3

Purpose - Householder planning application

|   |                                                      |                  |
|---|------------------------------------------------------|------------------|
| All dimensions to be checked on site.<br>All omissions & discrepancies to be reported to the designer.                            | PROJECT: Kew Lodge, Dene Road,<br>Northwood, HA6 2DA | DATE: 25/06/2022 |
| © SSK architects owns the copyright of this drawing which must not be reproduced in whole or part without the written permission. | DWG NO: <b>PROP ELEV 15</b>                          | REVISION:        |

PROPOSED