

Neighbours House
95 Hoylake Crescent

Neighbours
single storey
extension

New like for like
fencing

assumed boundary position

Existing
side driveway

Existing
outbuilding

New like for like
fencing

New like for like
fencing

FOR TREE REMOVAL / RETENTION AND
NEW TREES TO BE PLANTED.
Refer to arboricultural report

Patio and GL
-230

Grey shaded area indicates new
front/side/rear single storey extension

HOYLAKE CRESCENT

Neighbours
single storey
extension

Existing Rear
extension

FFL
Datum
0.00

114 Bushey Road
main house

Neighbours House
112 Bushey Road

Existing Side
extension

Existing Garage

Boundary
fence

2000

Existing bay window

new side
entrance

IL
-550

MH

Driveway
-230



Permeable block paving.
To be Marshal Drivesett or similar


10

PROP SITE PLAN
Scale: 1:100



tel : 0796 222 3141
email : sandeep@sskarchitects.co.uk

scale - 1 : 100 @ A3

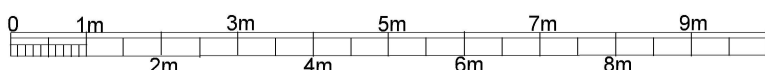

Purpose - Householder planning application

All dimensions to be checked on site.
All omissions & discrepancies to be reported
to the designer.

© SSK architects owns the copyright of this
drawing which must not be reproduced in
whole or part without the written permission.

PROJECT: 114 Bushey Road,
Uxbridge, UB10 8JX

DWG NO:
PROP SITE 10

DATE:
30/02/2026

REVISION:

PROPOSED

