




EXISTING FRONT ELEVATION



PROPOSED FRONT ELEVATION

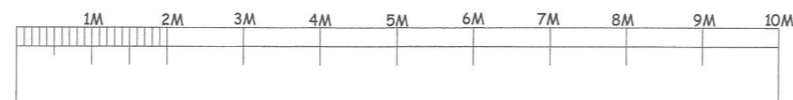

SCALE BAR

DATE	REVISION
A	

COPYRIGHT:  
 R.P.ARCHITECTURAL SERVICES  
 39A,NORWICH ROAD  
 NORTHWOOD  
 MIDDLESEX  
 HA6 1ND  
 Tel: 07753 659794

CLIENT:

JOB TITLE:  
 216 BOTWELL LANE  
 HAYES  
 UB3 2AJ

DRAWING TITLE:  
 EXISTING AND PROPOSED  
 FRONT ELEVATIONS

SCALE : 1:100

DATE: MAY/2026

DRAWN: RPA

DRAWING NO.	REV.
RPA/126/BL/UB3/106	