
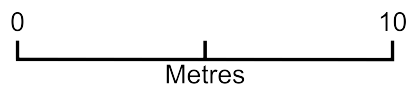


Site Plan

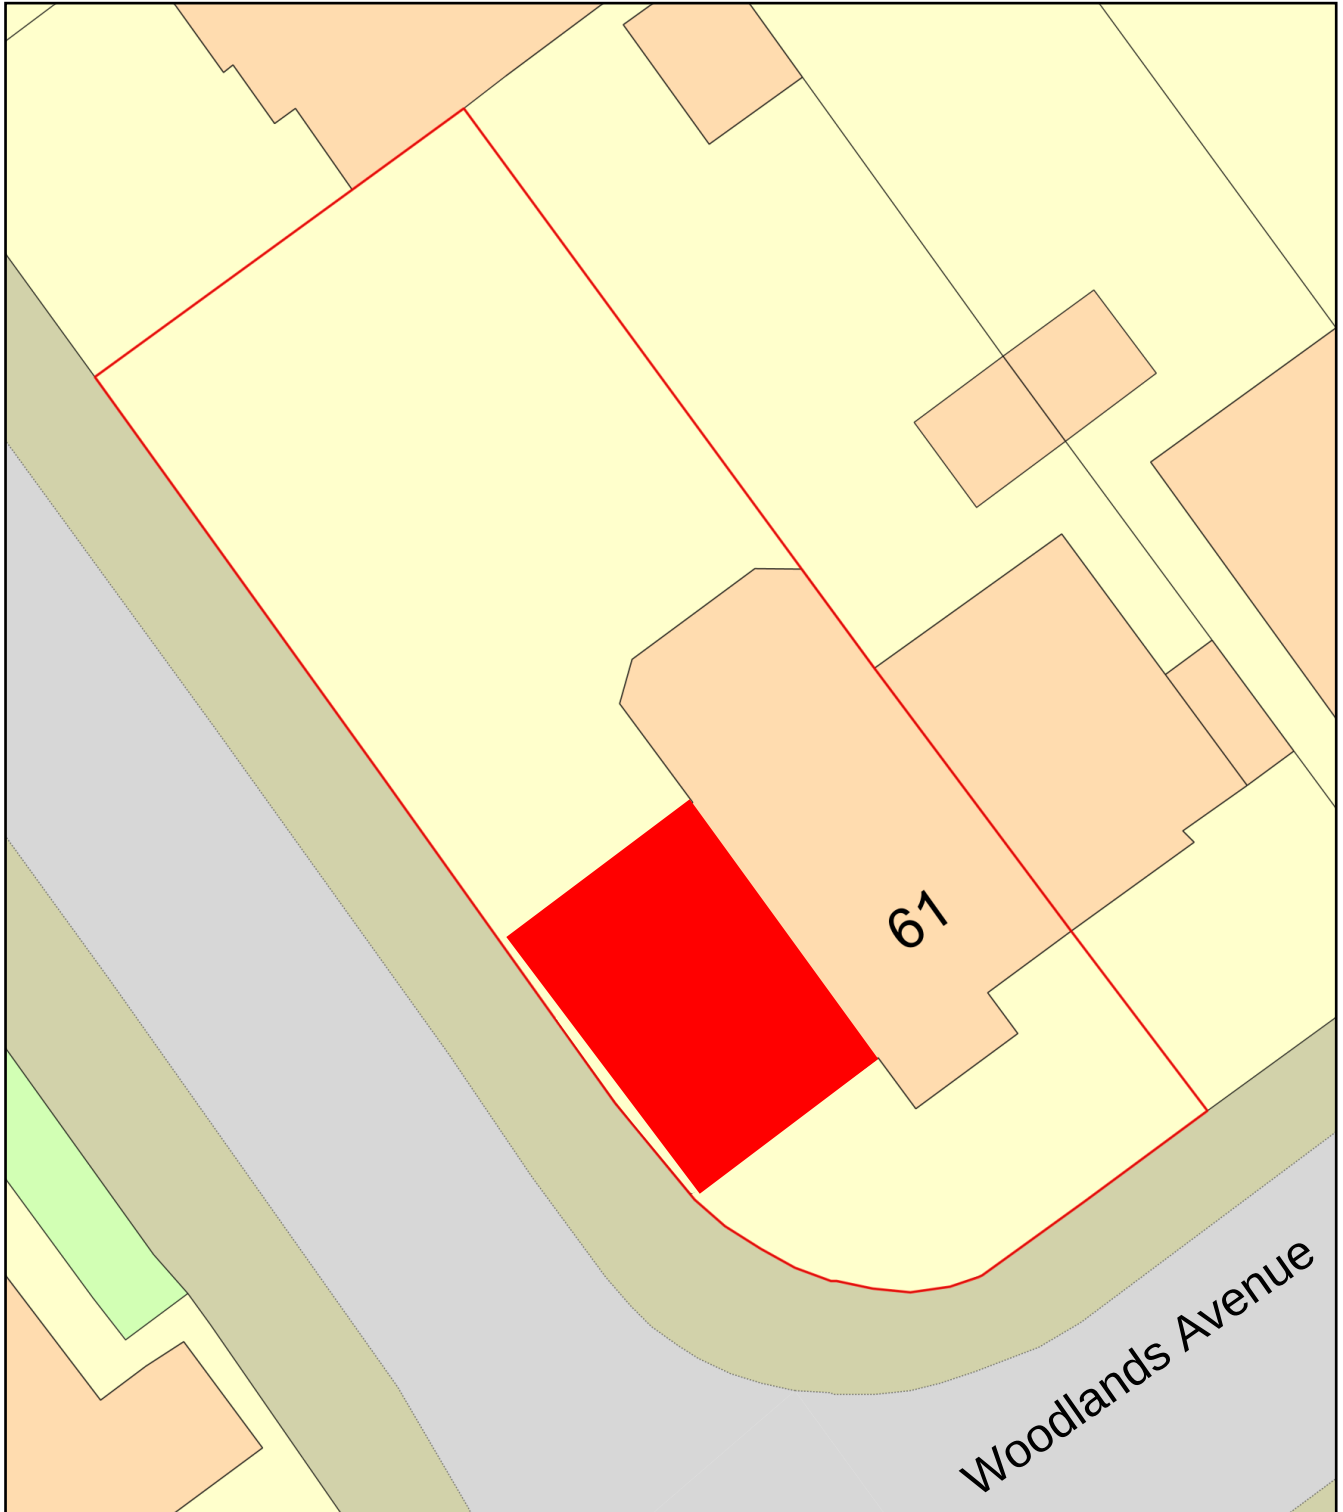

Plan Produced for: Hillingdon Council

Date Produced: 20 Nov 2023

Plan Reference Number: TQRQM23324170755206

Scale: 1:200 @ A4