
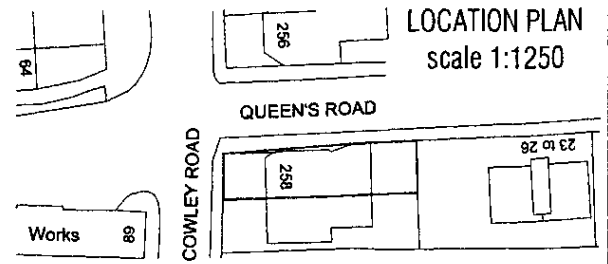


07/596

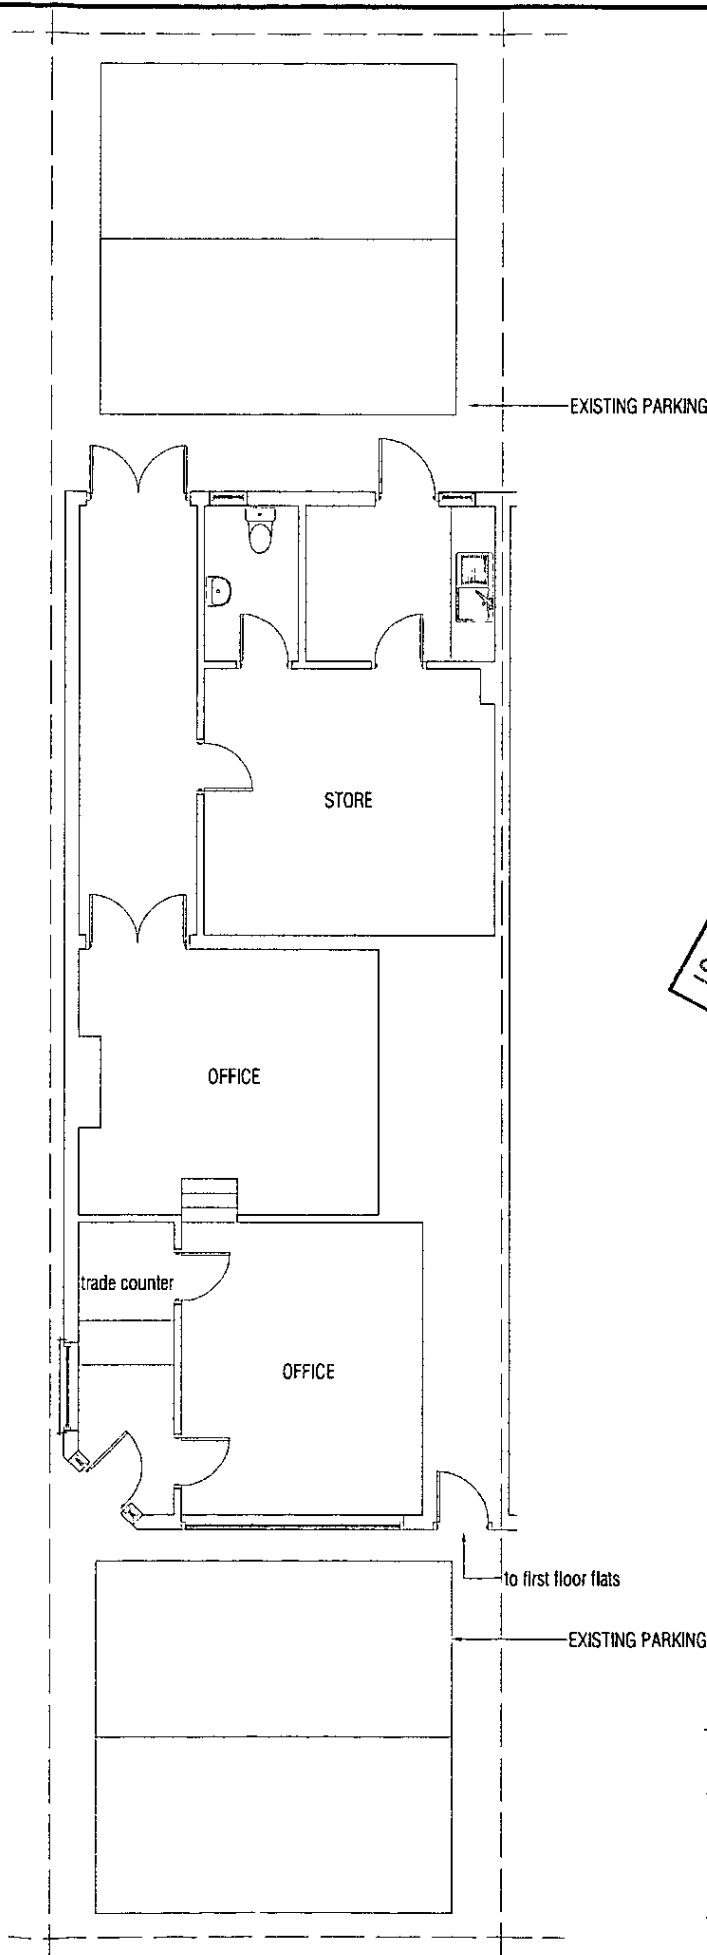

LON BORO OF HILLINGDON
RECEIVED
28 FEB 2007
PLANNING & TRANSPORTATION
GROUP

THE BUILDING WAS OCCUPIED BY BEARING TRADERS LTD SINCE AROUND 1986. THEY SUPPLY BEARINGS, PULLEYS, DRIVING BELTS AND SUCH ITEMS. THESE ARE SPECIALIST MATIARIALS USED IN INDUSTRIAL MACHINARY AND ARE OF LITTLE OR NO USE TO THE GENERAL PUBLIC. THE OPERATION OF THE PREMISES WAS THAT OF AN OFFICE (B1) WHICH HAS NOW MOVED TO 10 MIDAS INDUSTRIAL ESTATE, LONGBRIDGE WAY, COWLEY.

Client:	Details:		
PANACHE	GROUND FLOOR PLAN		
Job Title: 258 COWLEY ROAD UXBRIDGE MIDDLESEX UB8 2NJ	Drawing: EXISTING SURVEY		
Date: FEB 2007	Dwg.No: 01A	Scale: 1:100	