



PROPOSED FRONT ELEVATION



PROPOSED SIDE ELEVATION




PROPOSED REAR ELEVATION



PROPOSED SIDE ELEVATION

SCALE IN METRES

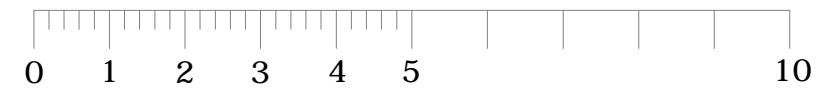

1 : 100

121, HARLINGTON ROAD,  
UXBRIDGE, UB8 3JA

TITLE:

PROPOSED NEW DWELLING -  
PLANNING CONDITION

SCALE: 1:100@A3

DWG NO

SD0121/CND 01