


EXISTING

05 EXG ROOF PLAN  
Scale: 1:100



tel : 0796 222 3141  
email : sandeep@sskarchitects.co.uk

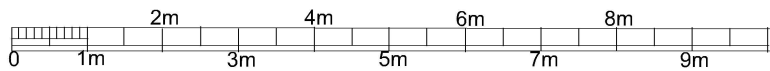

scale - 1 : 100 @ A3

Purpose - Householder planning application

All dimensions to be checked on site. All omissions & discrepancies to be reported to the designer.	PROJECT: 24 St. Lawrence Dr, Pinner, HA5 2RU	DATE: 20/08/2024
	DWG NO: EXG ROOF	REVISION: 05