


1	Location Plan
2401-L-100	1 : 1000

 Site boundary

## Ownership boundary

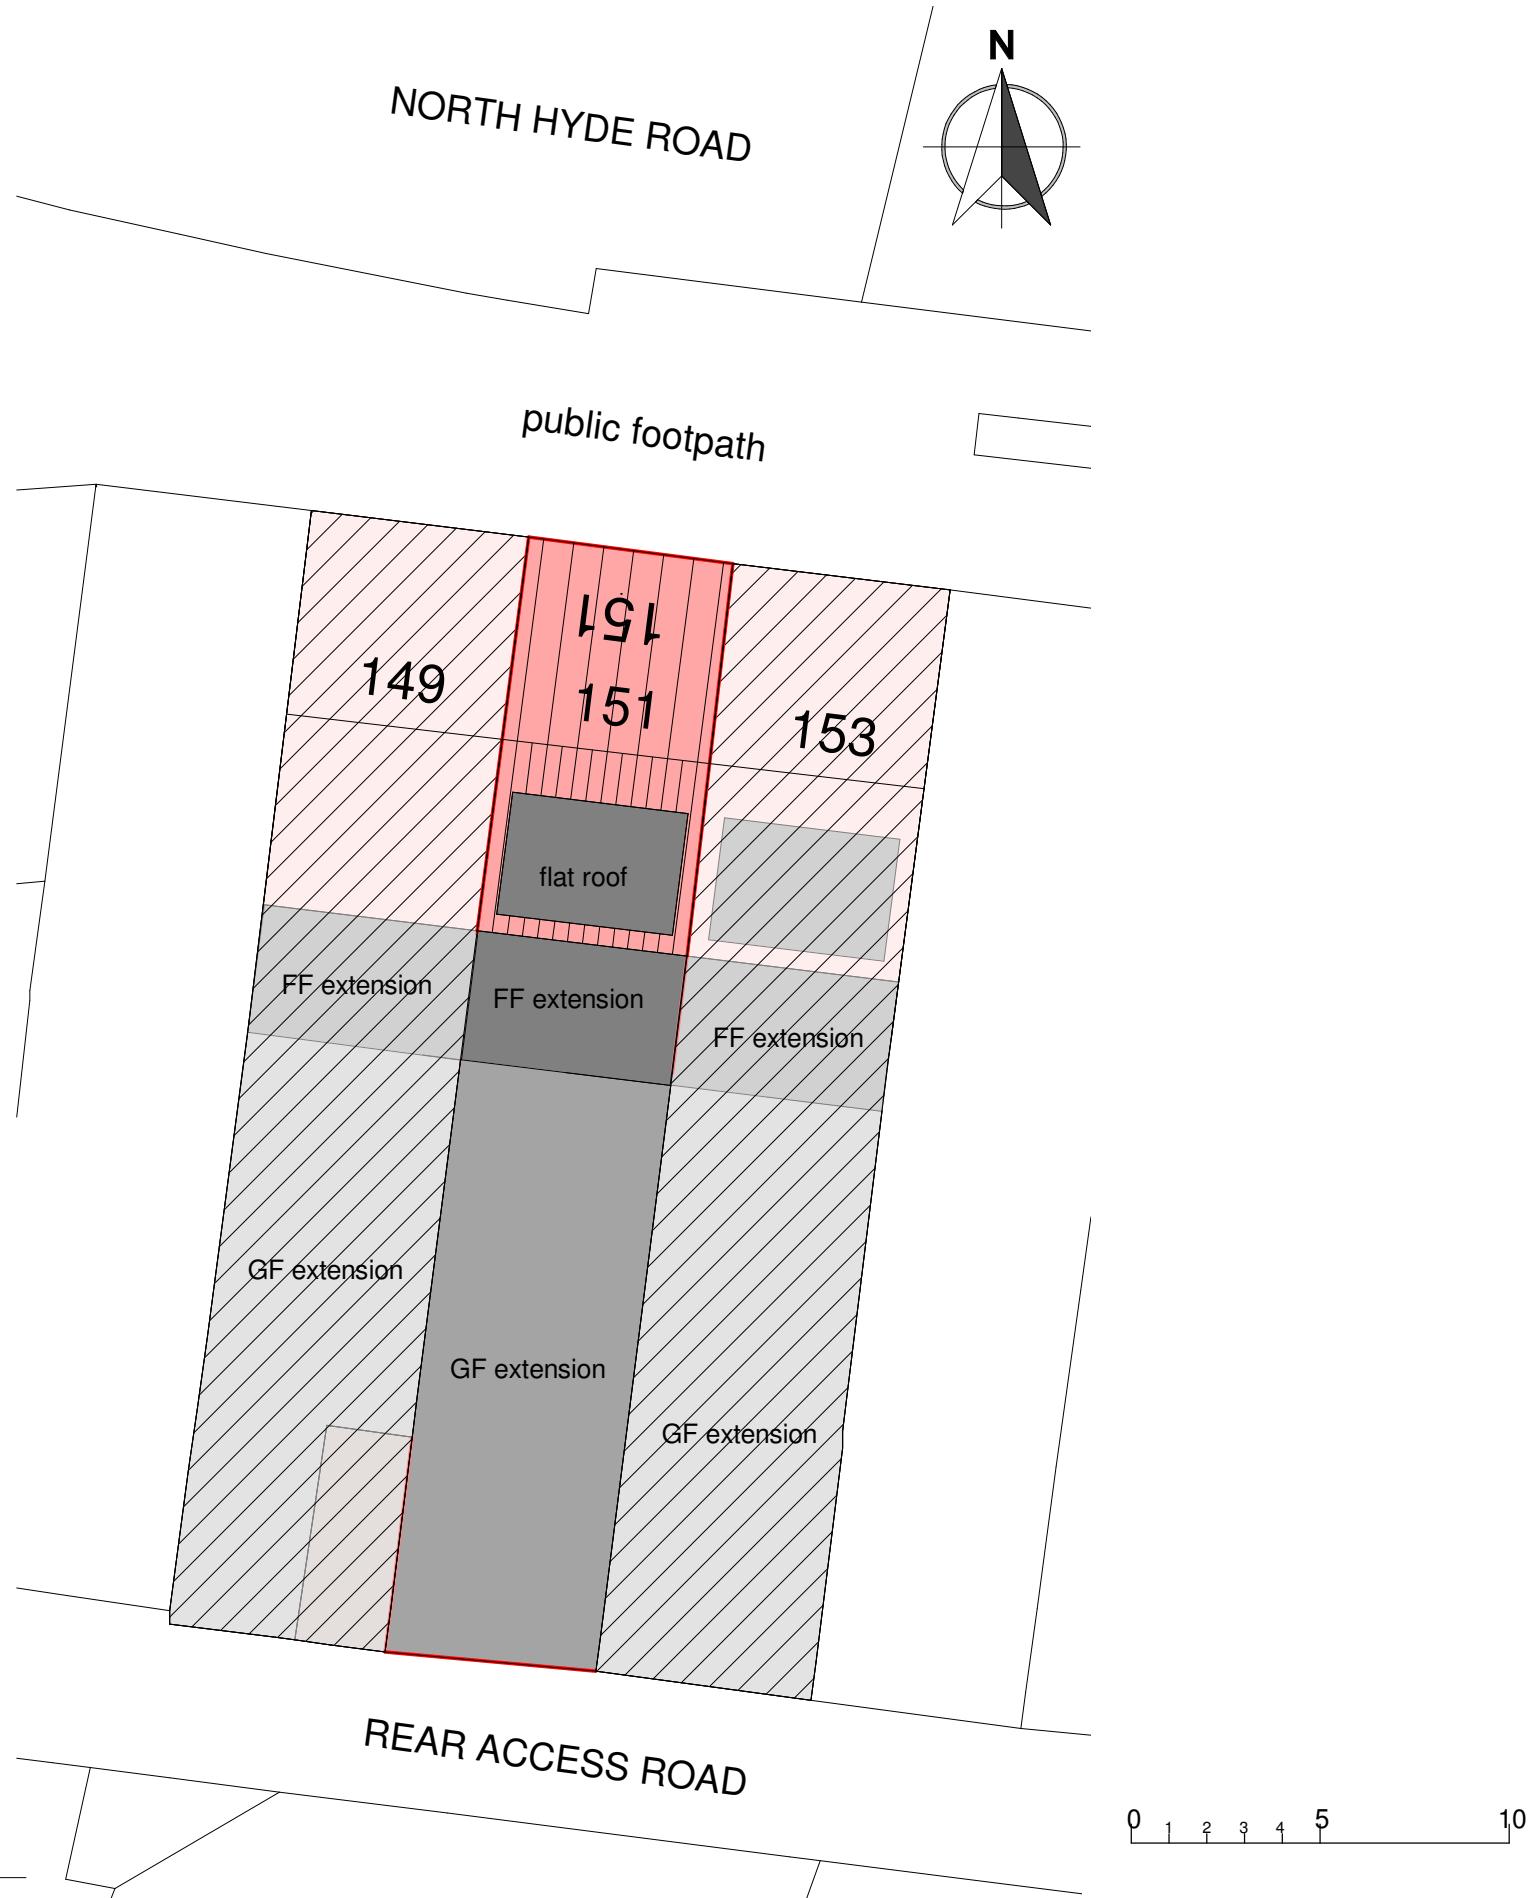

2	Existing Site Plan
3401-L-100	1 : 200

Rev. No.	Description	Date	<ul style="list-style-type: none"> <li>● <b>Project:</b> Change of Use of Flat (C3) to HMO (C4)</li> </ul>
			<ul style="list-style-type: none"> <li>● <b>Address:</b> 151 North Hyde Road, Hayes, UB3 4NS</li> </ul>
			<ul style="list-style-type: none"> <li>● <b>Client:</b> Nachhattar Singh</li> </ul>
			<ul style="list-style-type: none"> <li>● <b>Title:</b> Location Plan and Existing Site Plan</li> </ul>
			<ul style="list-style-type: none"> <li>● <b>Project No:</b> 24P0511-001</li> <li>● <b>Drg No:</b> 2401-L-100</li> <li>● <b>Rev:</b> 01</li> </ul>
			<ul style="list-style-type: none"> <li>● <b>Scale:</b> As indicated @A3</li> <li>● <b>Date:</b> 01/2024</li> </ul>