


Drawing:
Proposed Ground
Floor Plan

Address:
164 Woodrow Avenue,
Hayes, UB4 8QR

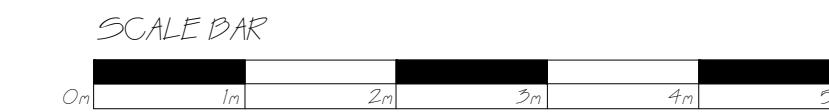

Scale: 1:50 @ A3
Date: 08-06-23
Dwg No: 02 b