




PROPOSED FRONT ELEVATION
Scale 1:100



PROPOSED REAR ELEVATION
Scale 1:100

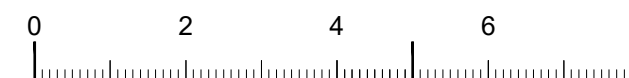

SCALE: 1:100

Rev	Description
Project	
104 Broadwood Avenue Ruislip HA4 7XT	
Drawing	
PROPOSED ELEVATIONS	
SCALE As Shown	Date
Drawing no. 25_18_02	