




EXISTING FRONT ELEVATION

Scale 1:100

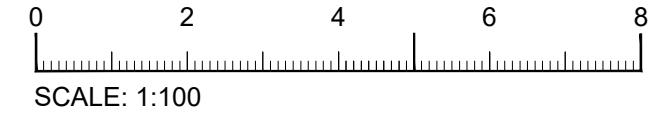

EXISTING REAR ELEVATION

Scale 1:100

Rev	Description
Project	
104 Broadwood Avenue Ruislip HA4 7XT	
Drawing	
<u>EXISTING FRONT AND REAR ELEVATIONS</u>	
SCALE As Shown	Date
	Drawing no. 25_18_07