


09 **PROP SITE PLAN**
Scale: 1:150



scale - 1 : 150 @ A3

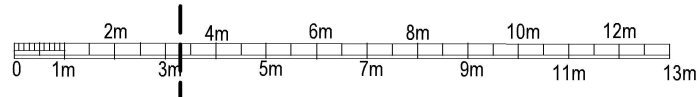

tel : 0796 222 3141
email : sandeep@sskarchitects.co.uk

Purpose - Householder planning application

© SSK architects owns the copyright of this drawing which must not be reproduced in whole or part without the written permission.	PROJECT: 14 Wood Lane, HA4 6EX	DATE: 10/02/2025
	DWG NO: PROP SITE 09	REVISION:

PROPOSED