



Notes
 This drawing should not be scaled. The contractor is to verify all dimensions and conditions on site. This drawing is the property of Fusion and they reserve the copyright. It is issued on the understanding that it will not be copied, reproduced or disclosed in whole or in part to any unauthorised party without written permission from Fusion

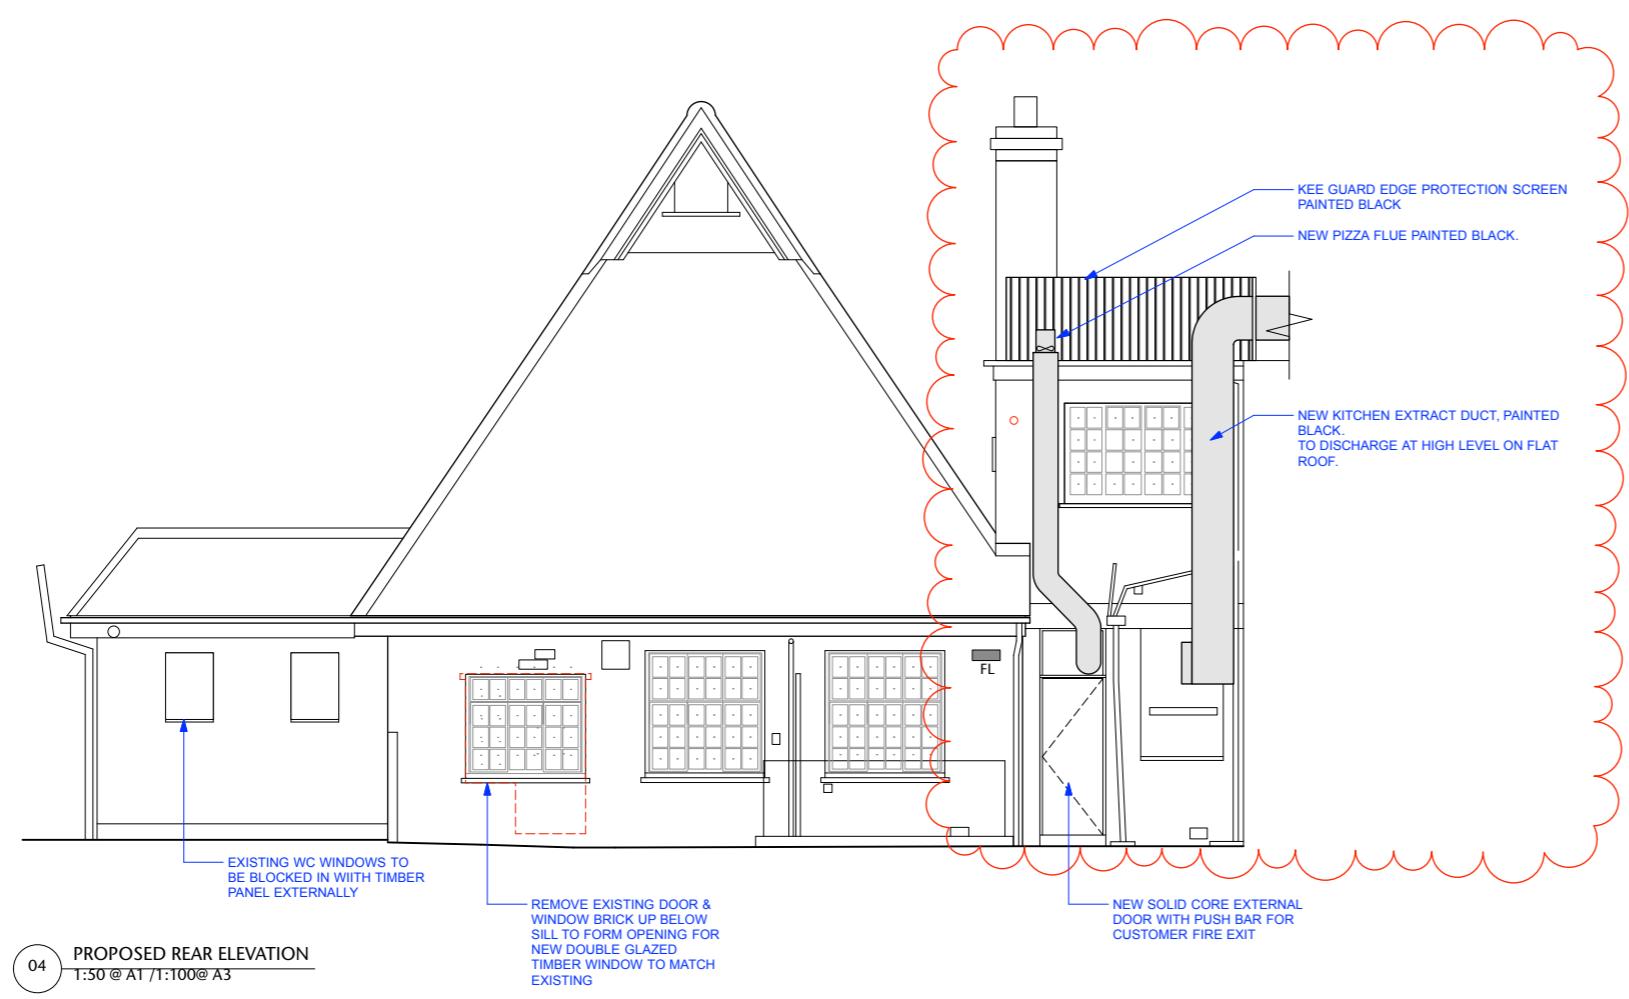

B 11.03.20	REVISED MECHANICAL LAYOUT
A 19.12.19	TOILET WINDOWS OMITED - EXTRA NOTES ADDED

FUSION
 design and architecture

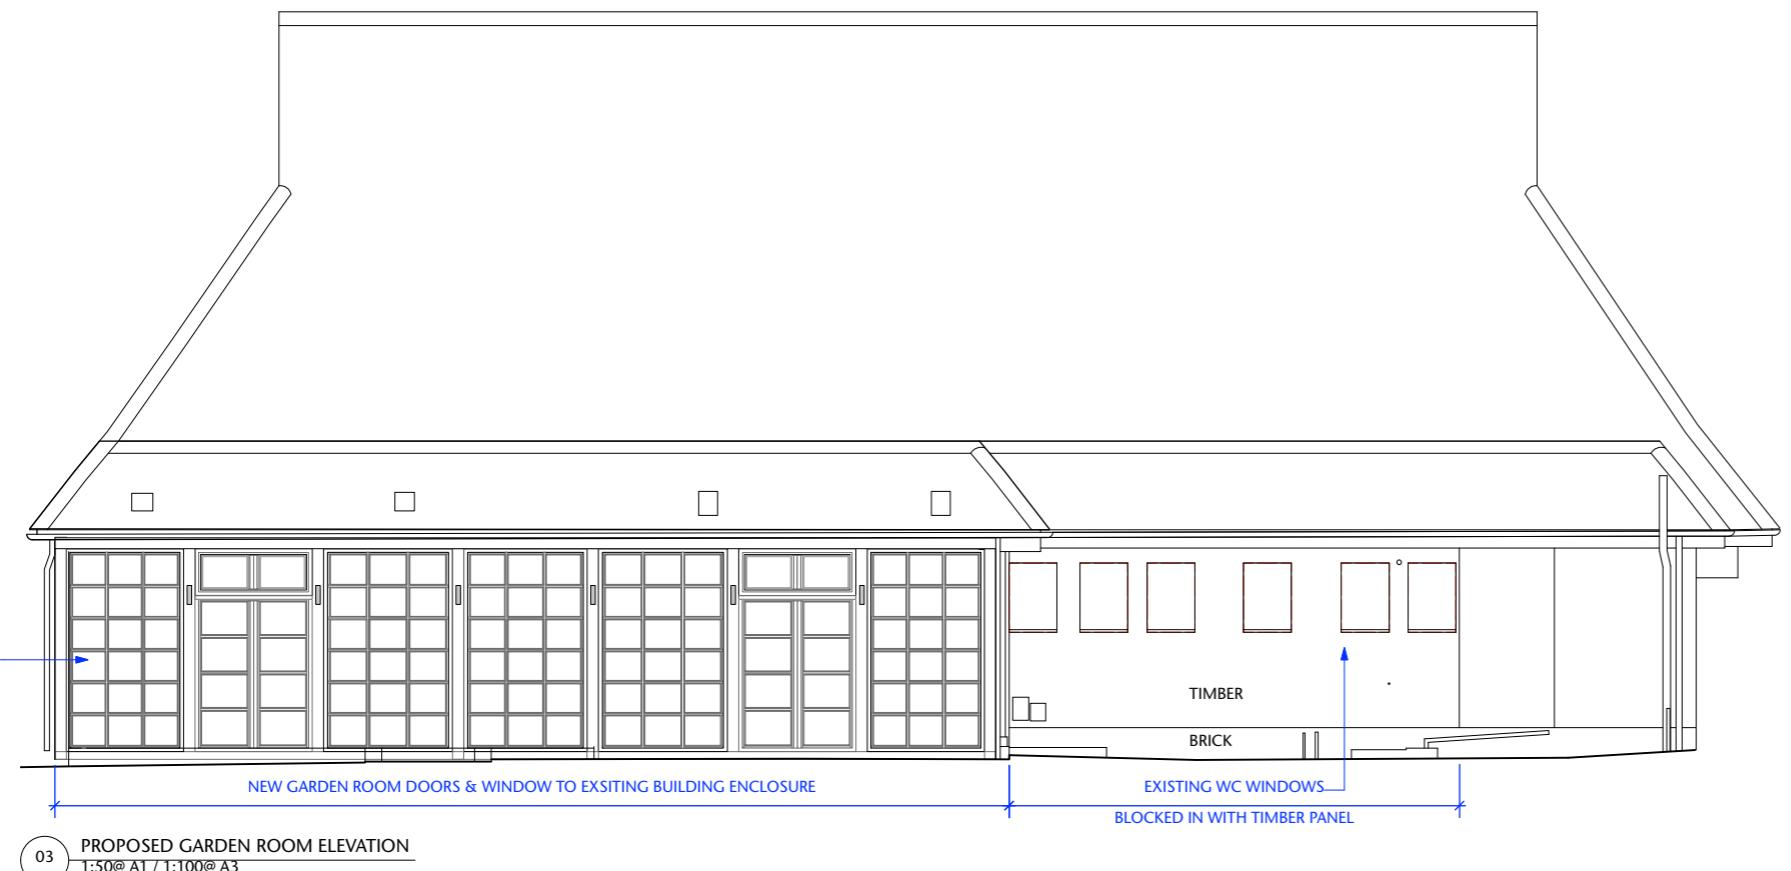

4 Ristorough Street, London SE1 0HE
 Tel: 020 7928 9982 Fax: 020 7928 9994
 email: mail@fusion dna.co.uk



Job Name:	THE GEORGE RUISLIP		
Site Address:	BURY STREET RUISLIP HA4 7TJ		
Draw Name:	PROPOSED EXTERNAL ELEVATIONS SHEET 2 OF 3		
Status:	FOR PLANNING		
Drawn by:	KC/DF	Checked by:	ANS
Scale:	1:50 @ A1/1:100@A3	Date:	DECEMBER 2019
Job/Draw N°:	158.04.P09		
	B		