


LOCATION PLAN SCALE 1:1250

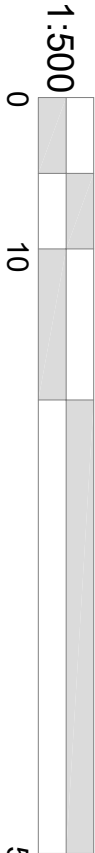

SITE PLAN SCALE 1:500

NOTES

- The Copy right of this drawing is the property of CRAFTED SPACES ARCHITECTURE AND PLANNING LTD. and must not be copied otherwise reproduced without written consent.
- The contractor is responsible for checking dimensions, tolerances and references. Any discrepancy to be verified with the Architect before proceeding with the works.
- Figured dimensions to be worked to in all cases.



CRAFTED SPACES
ARCHITECTURE + URBANISM
DESIGNING WITH SOCIAL, ECONOMIC, & ENVIRONMENTAL SUSTAINABILITY
(07) 7973988297

client
MR SAREEN

project
**60 BIDEFORD ROAD,
RUISLIP, HA4 0UD**

BLOCK AND LOCATION PLAN

LOCATION AND SITE PLAN

Drawing Status

drawing no
LD-2536-00

FOR LAWFUL DEVELOPMENT

scale @ A3 AS SHOWN