

Planning
This drawing is produced for PLANNING PURPOSES ONLY and is not to be used for construction.

Notes:

Revisions:

Description

Date

109 Bury Street
Ruislip
HA4 7TF

Mr D Daniels

Drg No: **AL20 - 246 - 55**

Title: **Proposed Site Plan**

Revision:


Scale at A3: **1 : 500**

Status: **Planning**

Date: **01/04/21**

ReQuestAPlan
Map number: TQRQM21004172922447

Title: 109 Bury Street
Map Produced for: Danny Daniels
© Crown copyright and database rights 2021 OS 100042766
Project ID:
Date of Purchase: 04-01-2021
1 Years subscription from 04-01-2021 for 1 workstation.

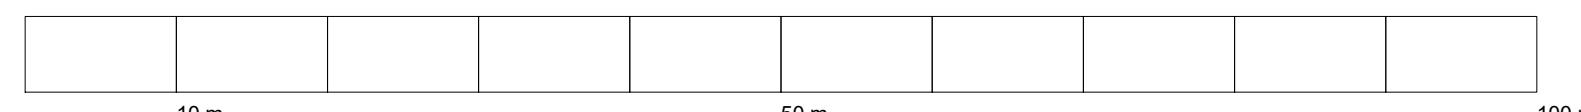

10 m 50 m 100 m