



EXISTING FRONT ELEVATION



EXISTING REAR ELEVATION

MATCHING MATERIALS TO BE  
USED FOR REAR EXTENSION




PROPOSED FRONT ELEVATION



PROPOSED REAR ELEVATION

SCALE IN METRES

1 : 100

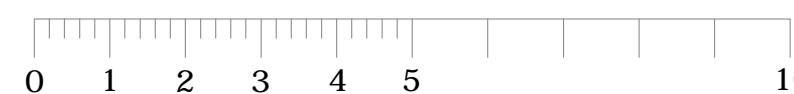

73 MULBERRY CRESCENT  
WEST DRAYTON

TITLE:

PROPOSED DOUBLE STOREY  
REAR AND SIDE EXTENSION

SCALE: 1:100@A3

DWG NO SD73/PL/03