


PLANNING APPLICATION




81 BALMORAL DRIVE HAYES UB4 0DY
SITE LOCATION PLAN
AREA 2 HA
SCALE 1:1250 on A4
CENTRE COORDINATES: 510218, 181796

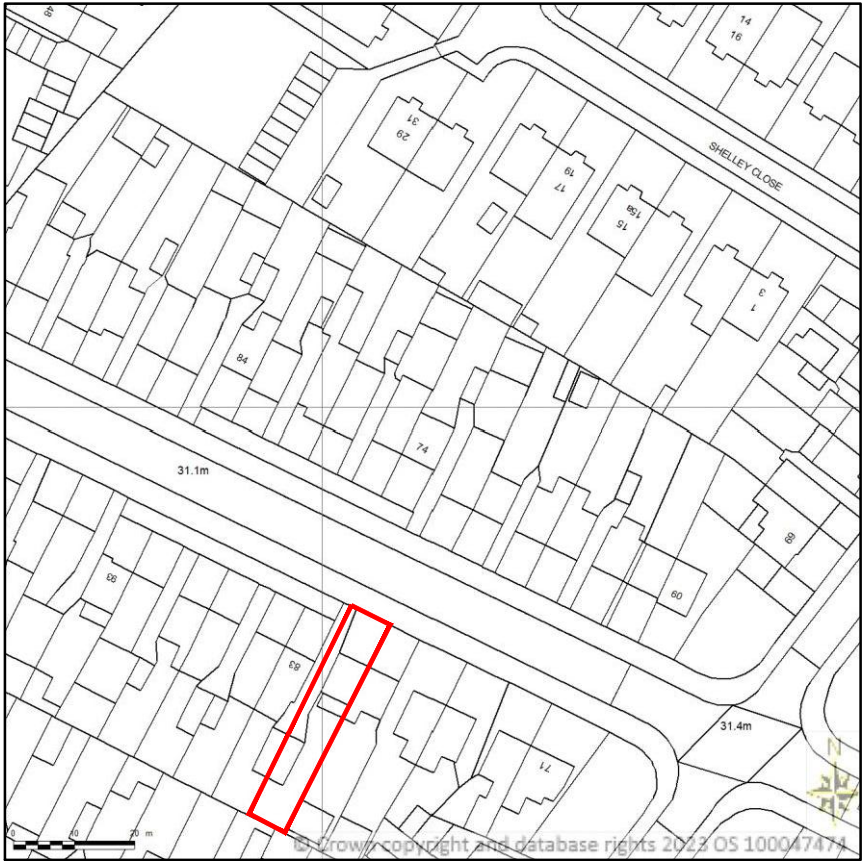


Supplied by Streetwise Maps Ltd
www.streetwise.net
Licence No: 100047474
02/08/2023 13:36

LOCATION PLAN
SCALE - 1: 1250.

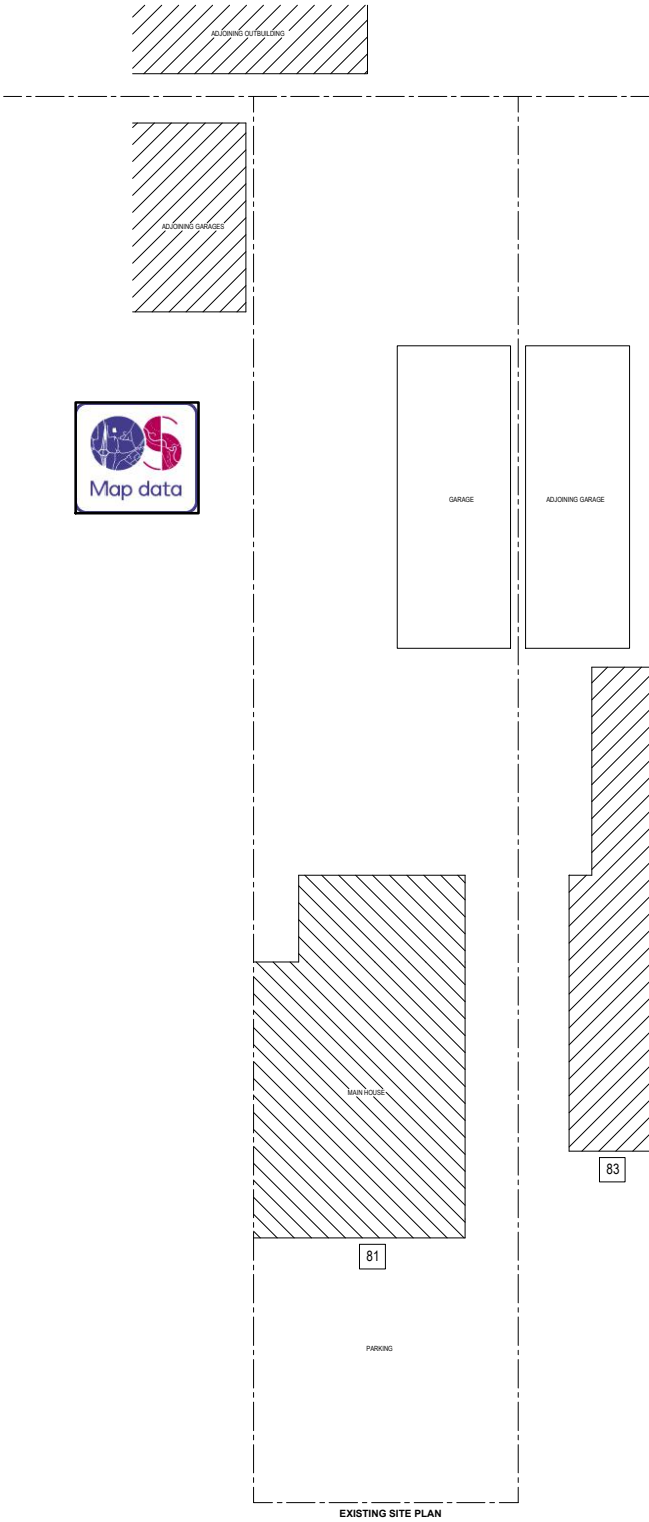

EXISTING

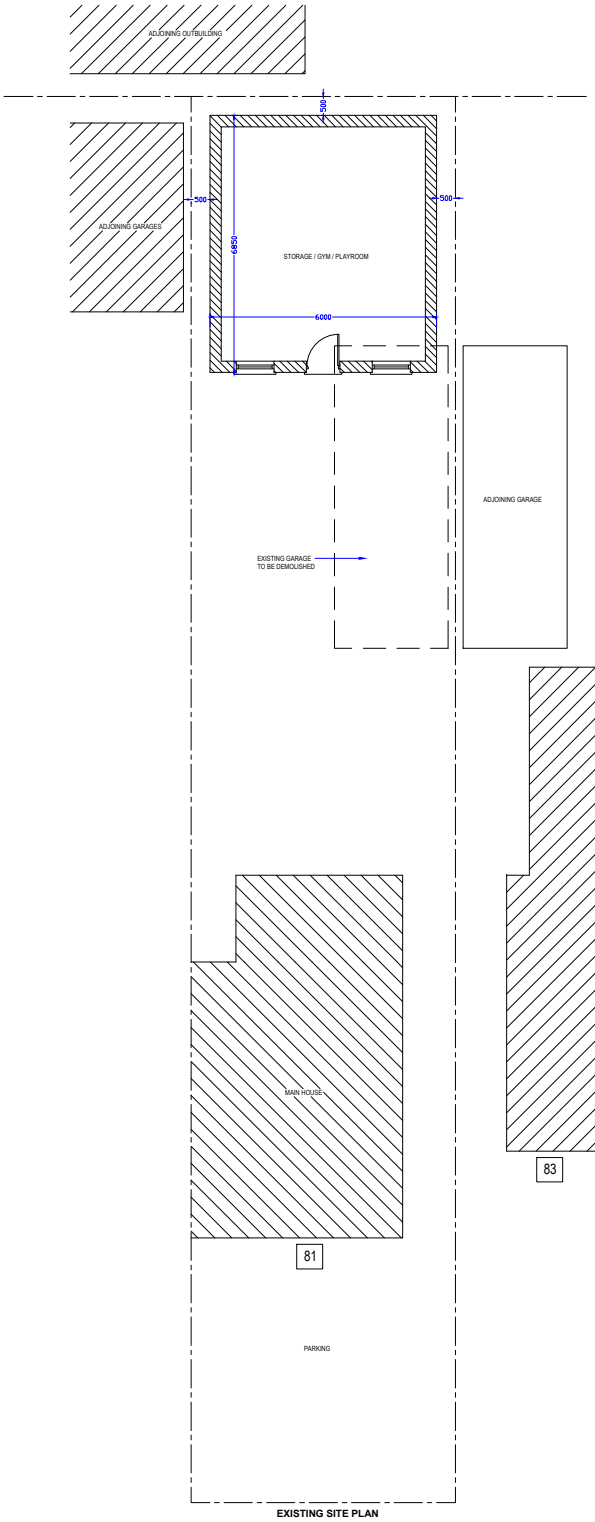

SITE PLAN
SCALE - 1: 200.

PROPOSED

PROJECT:	81 Balmoral Drive Hayes UB4 0DB
DRAWING:	Location Plan & Site Plan
SCALE:	1:1250 / 1: 200. @A3
DATE:	APRIL 2024
PAGE NO:	81 / P / 1
STATUS:	PLANNING DRAWINGS
All dimensions to be checked on site prior to CONSTRUCTION.	