


PROPOSE GROUND FLOOR PLAN
Scale 1:100

PROPOSE FRONT ELEVATION
Scale 1:100

PROPOSE REAR ELEVATION
Scale 1:100

PROPOSE SIDE ELEVATION
Scale 1:100

PROPOSE SIDE ELEVATION
Scale 1:100

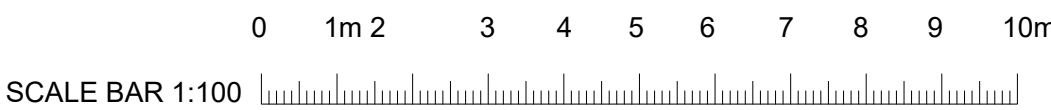

REVISION	DRAWN BY	DATE