


FOR TOWN PLANNING ONLY

DWG NO: PC01

DECEMBER 2023

FRONT ELEVATION

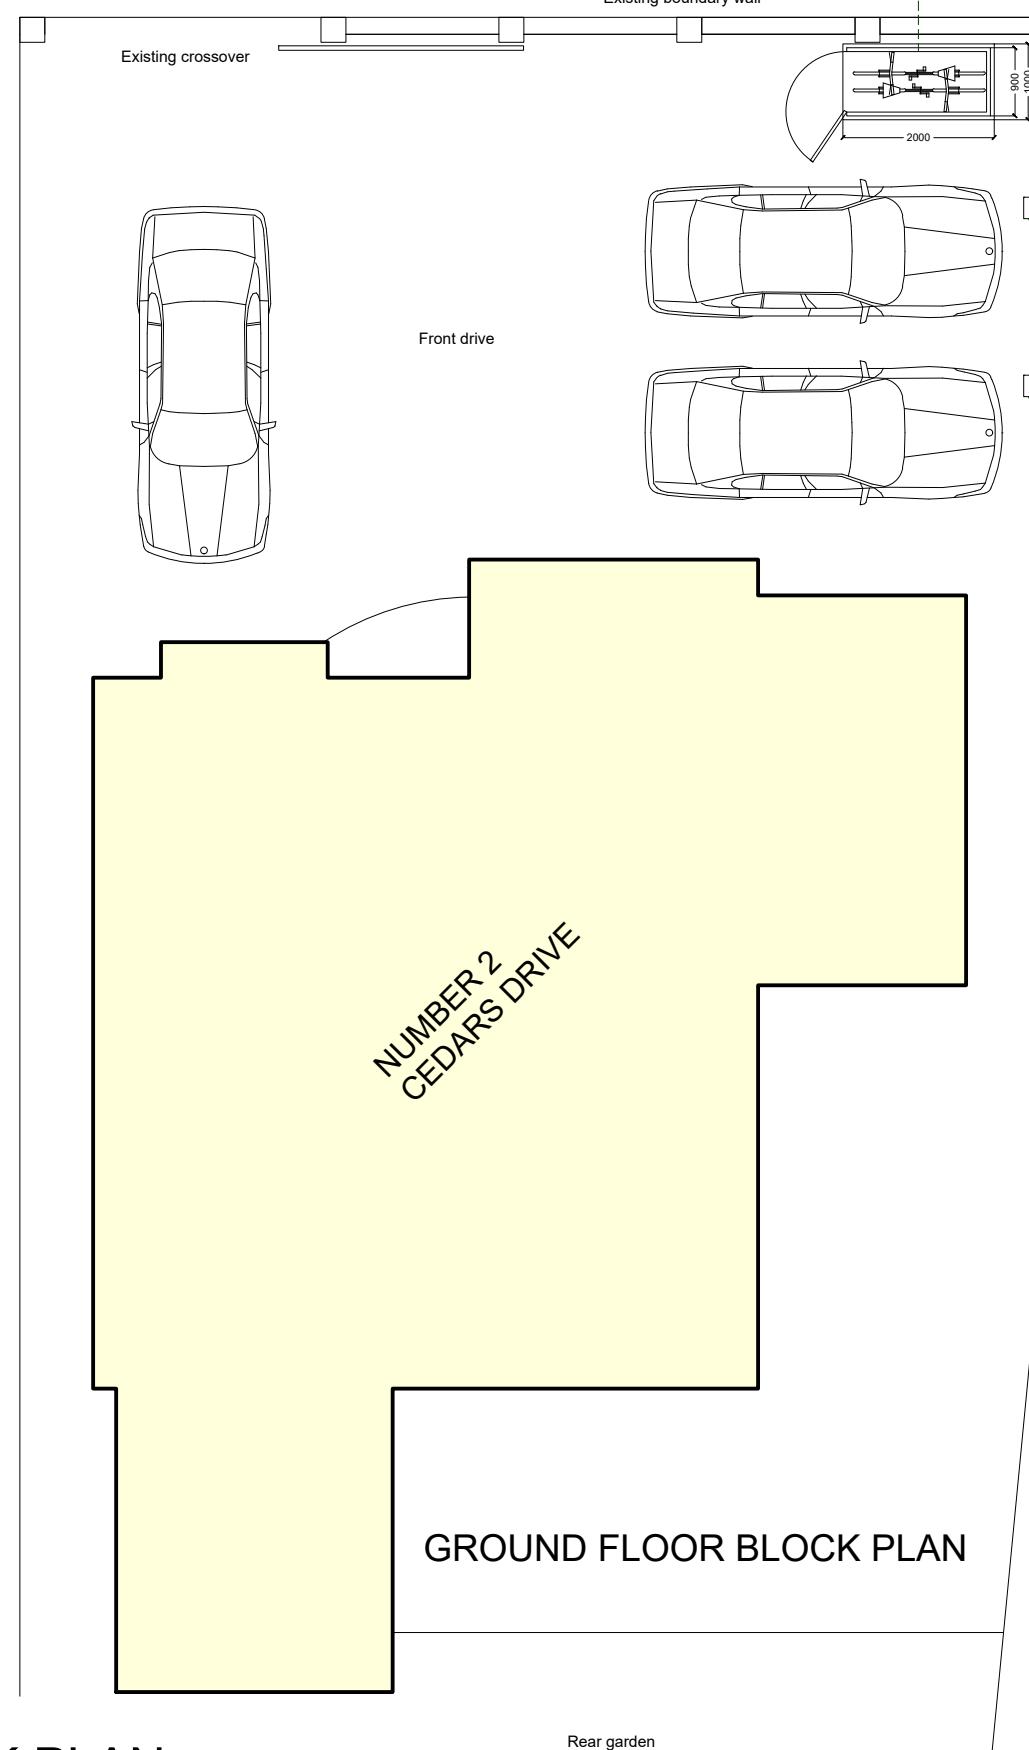

Condition 3

3 Prior to the first use of the development hereby permitted, details of:

- EV charging facilities to serve the parking spaces and capable of charging multiple vehicles simultaneously
- cycle storage for two bikes

RAHUL TAHEEM LTD


RAHUL TAHEEM LTD, Registered in England and Wales. Company registration number 12238895. Director Rahul Taheem BSc (Hons), Grad Dip Arch, MA Arch. Registered address 39 Wakemans Hill Avenue, London, NW9 0TA.

Notes


Rev Date Comments

Notes

- This drawing is for town planning purposes only. It is not to be used for construction or any other purpose.
- The client is responsible for obtaining all statutory provisions including Building Regulations approval, works under the Party Wall Act 1996, and CDM Regulations 2015.
- Any figured dimensions are based on limited survey information. All dimensions are to be verified by the contractor prior to the commencement of works. Any discrepancies to be reported immediately.
- Any other discrepancies or omissions to be reported immediately.

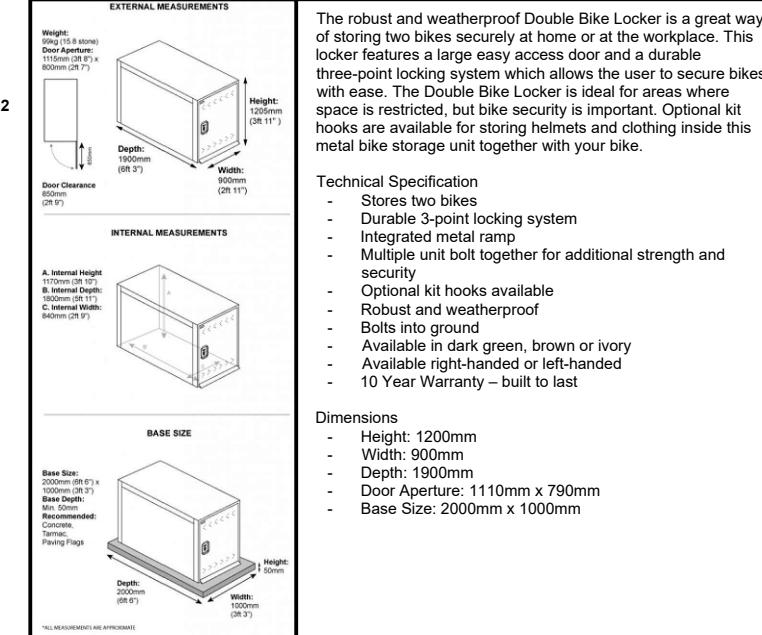

ITEM 2
EV Charger MY ENERI ZAPPI, strictly installed by specialist and in line with manufacturers guidance. 2no to be provided.

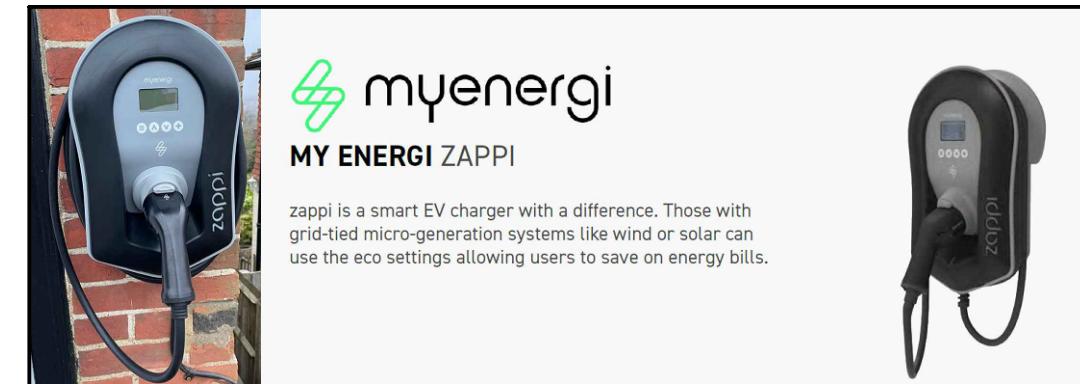

MY ENERI ZAPPI
zappi is a smart EV charger with a difference. Those with grid-tied micro-generation systems like wind or solar can use the eco settings allowing users to save on energy bills

- Type 2 tethered cable (6.5m) or universal socket
- Available with charging speeds 7kW or 22kW (depending on your electricity supply)
- Works with Solar PV or Wind Turbine Systems
- Works alongside Battery Storage Systems
- Economy tariff sense input
- Pin-code lock function
- Available in black or white
- 3-year product warranty
- Suitable for installation indoor or outdoor
- Size: H: 439mm x W: 282mm x D: 122mm

PROPOSED BLOCK PLAN

2 Cedars Drive, Uxbridge UB10 0JT

0 2.5 5 10
Metres
1:100 (a3)