




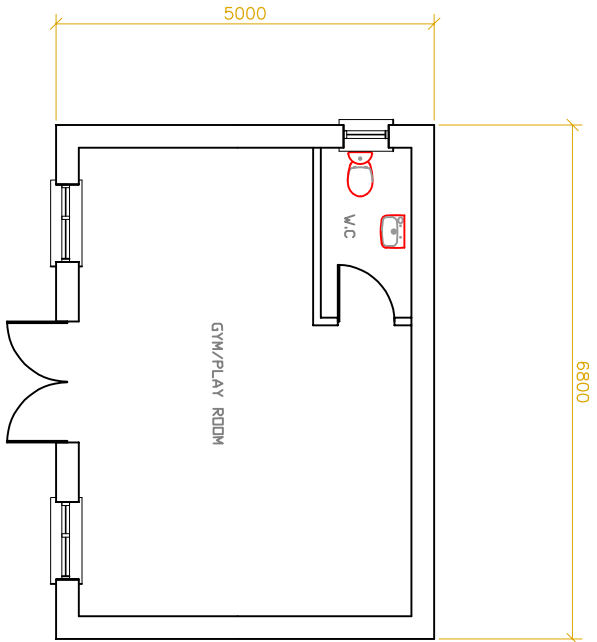


PROPOSED FLOOR PLAN

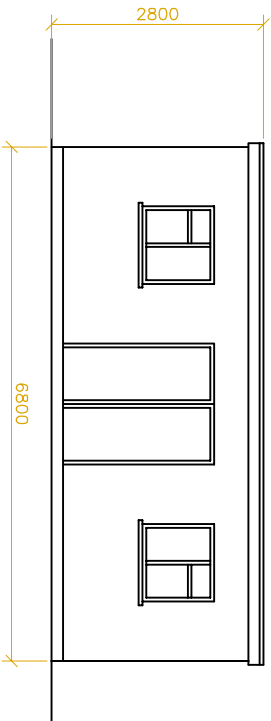


PROPOSED FRONT ELEVATION

 


PROPOSED REAR ELEVATION

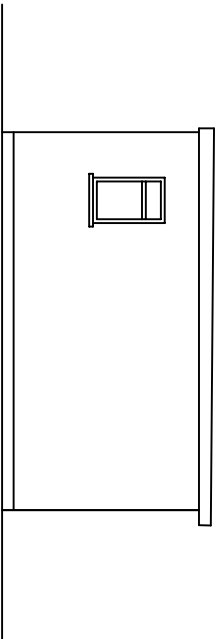

PROPOSED SIDE(LH) ELEVATION

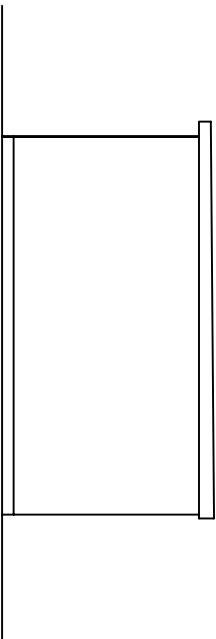

PROPOSED SIDE(RH) ELEVATION

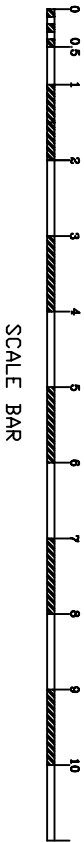

SCALE BAR

NOTES:

1. This drawing is to be read in conjunction with all relevant Architects and Engineers drawings
2. Only figured dimensions are to be used for construction
3. All dimensions are to be verified on site prior to work commencing
4. All temporary works are the responsibility of the contractor

Copyright ©

PROJECT : 21 South Road West Drayton UB7 9LW.		TITLE : PROPOSED SINGLE STOREY OUT BUILDING	DRAWING NO : BJ/2026/037/04 DATE : 08/06/2026	SCALE : 1:100 ORG.SIZE : A3
PROJECT :				