




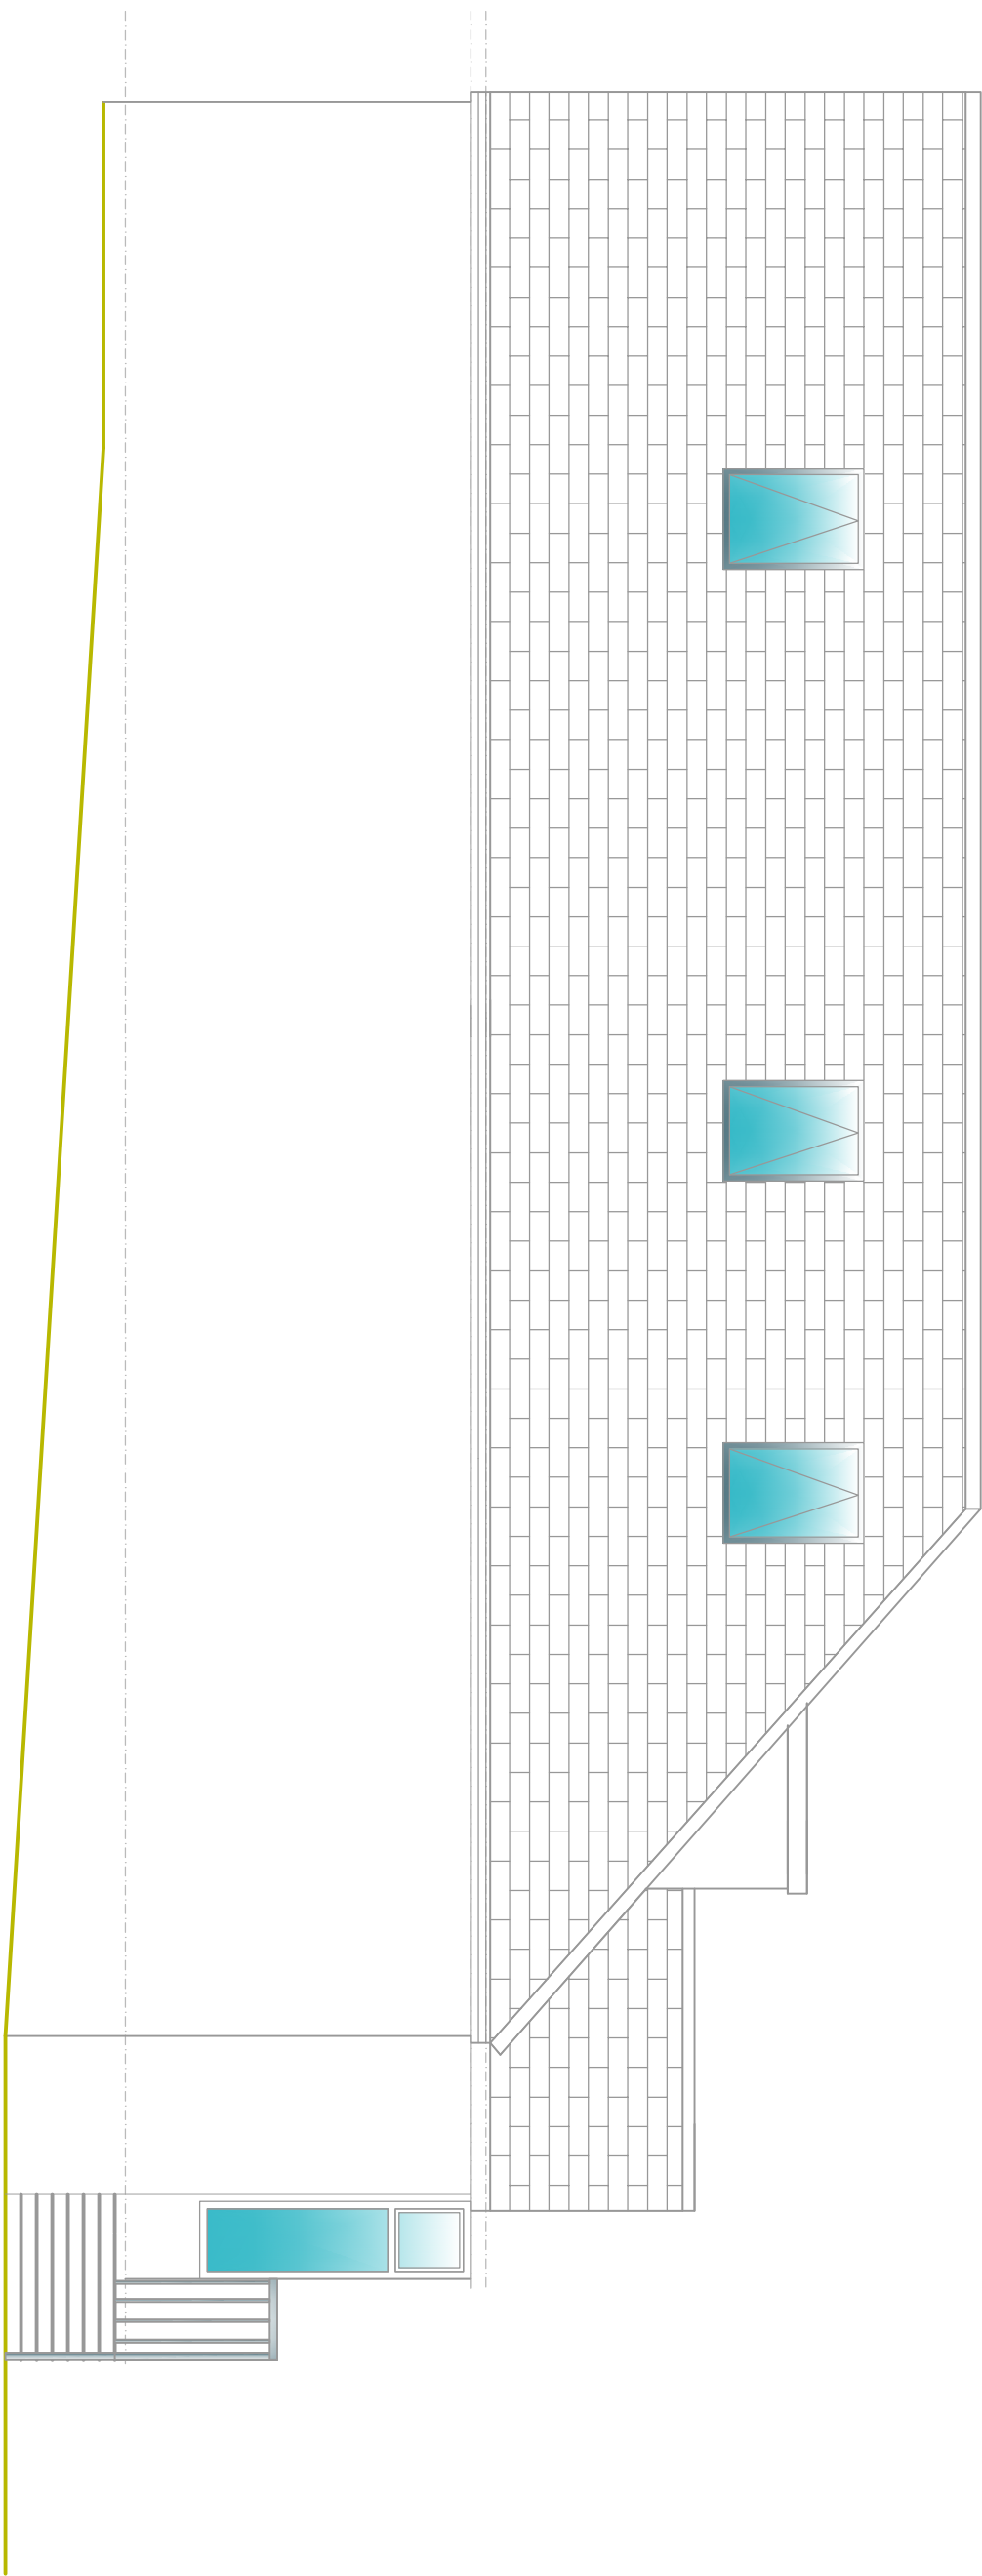


PROPOSED SIDE ELEVATION 1
SCALE BAR 1:50 @ A1

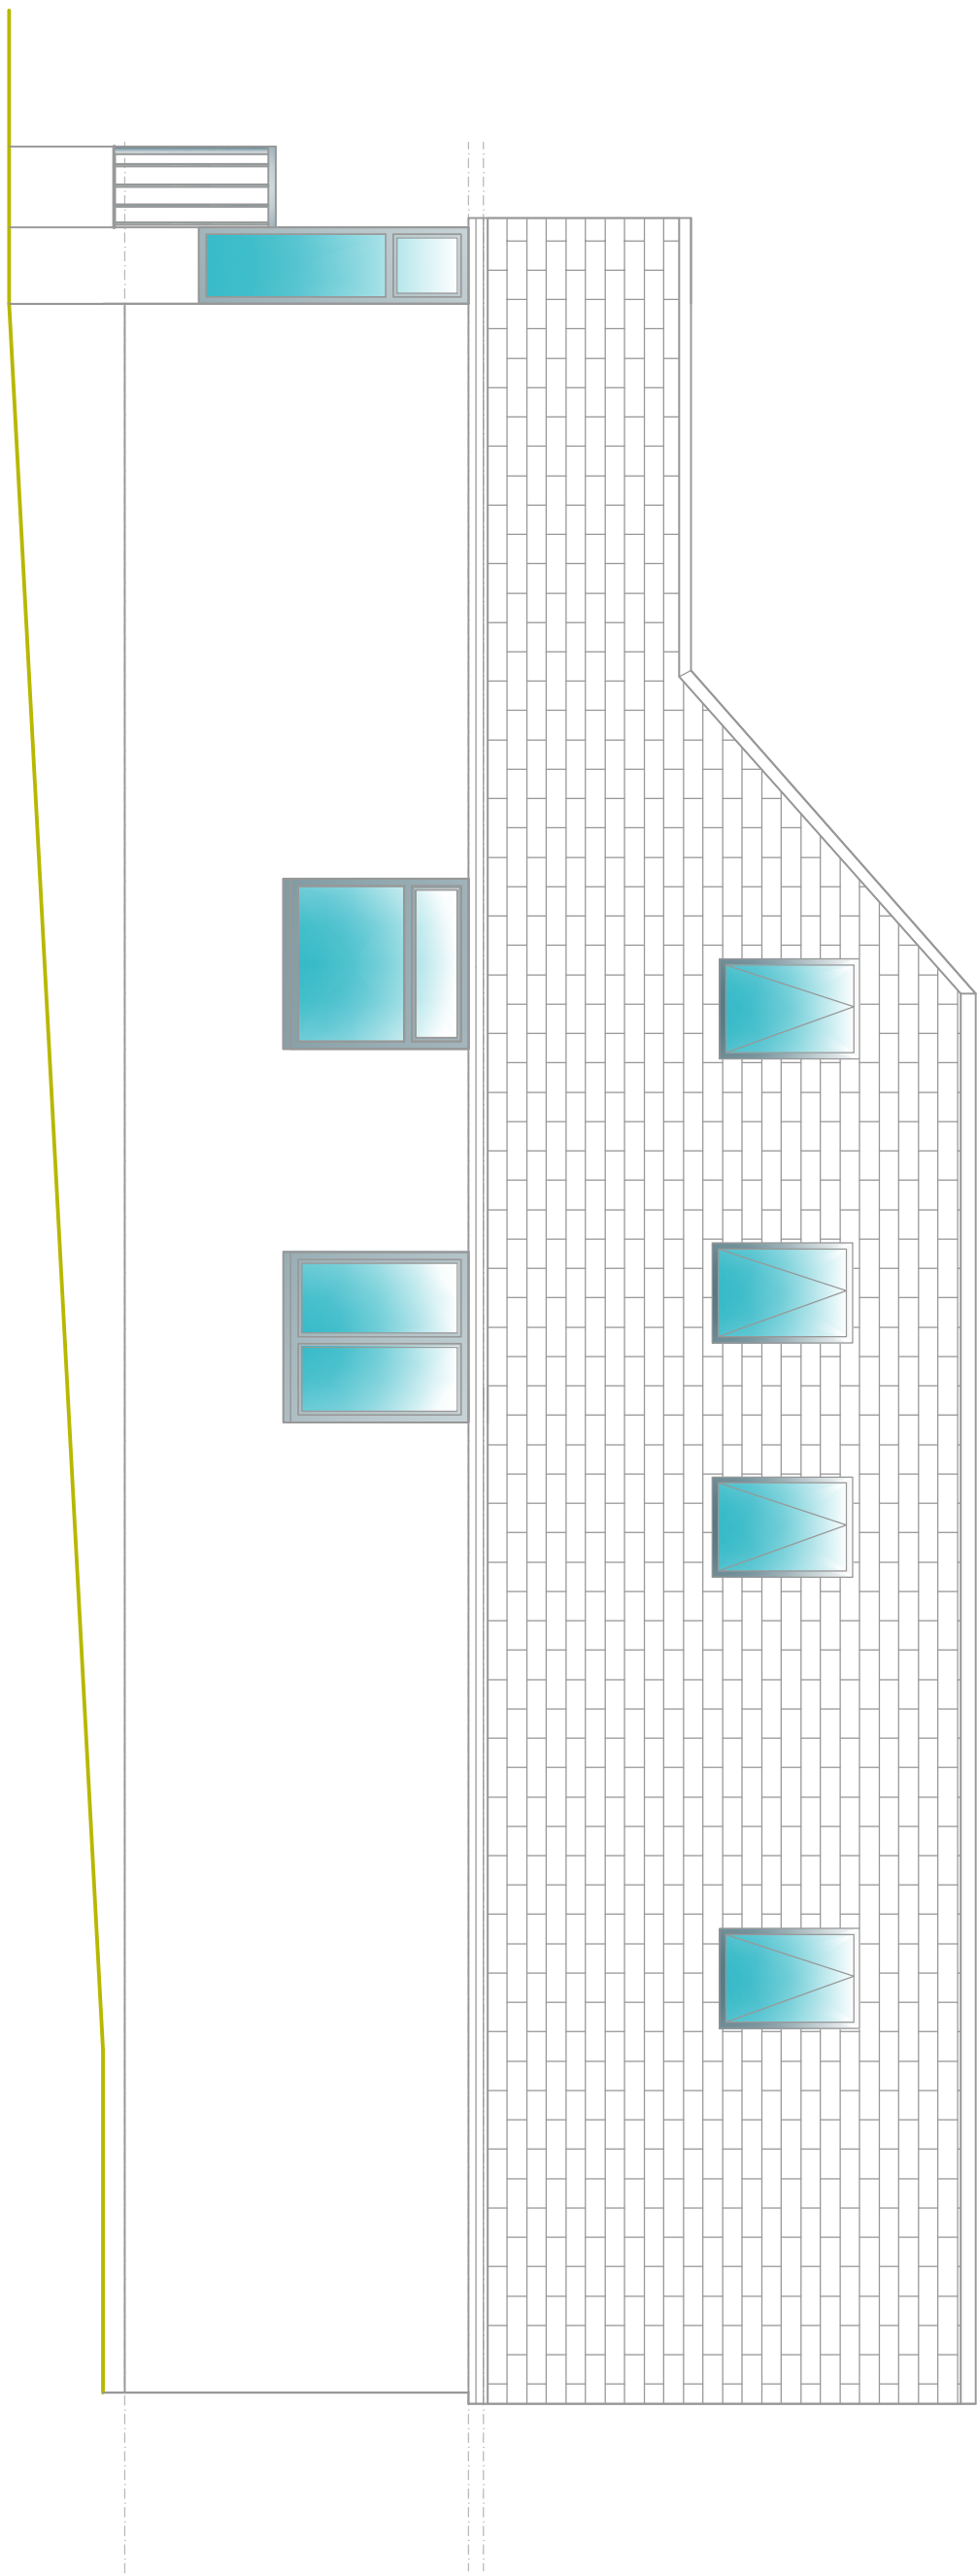

PROPOSED SIDE ELEVATION 2
SCALE BAR 1:50 @ A1

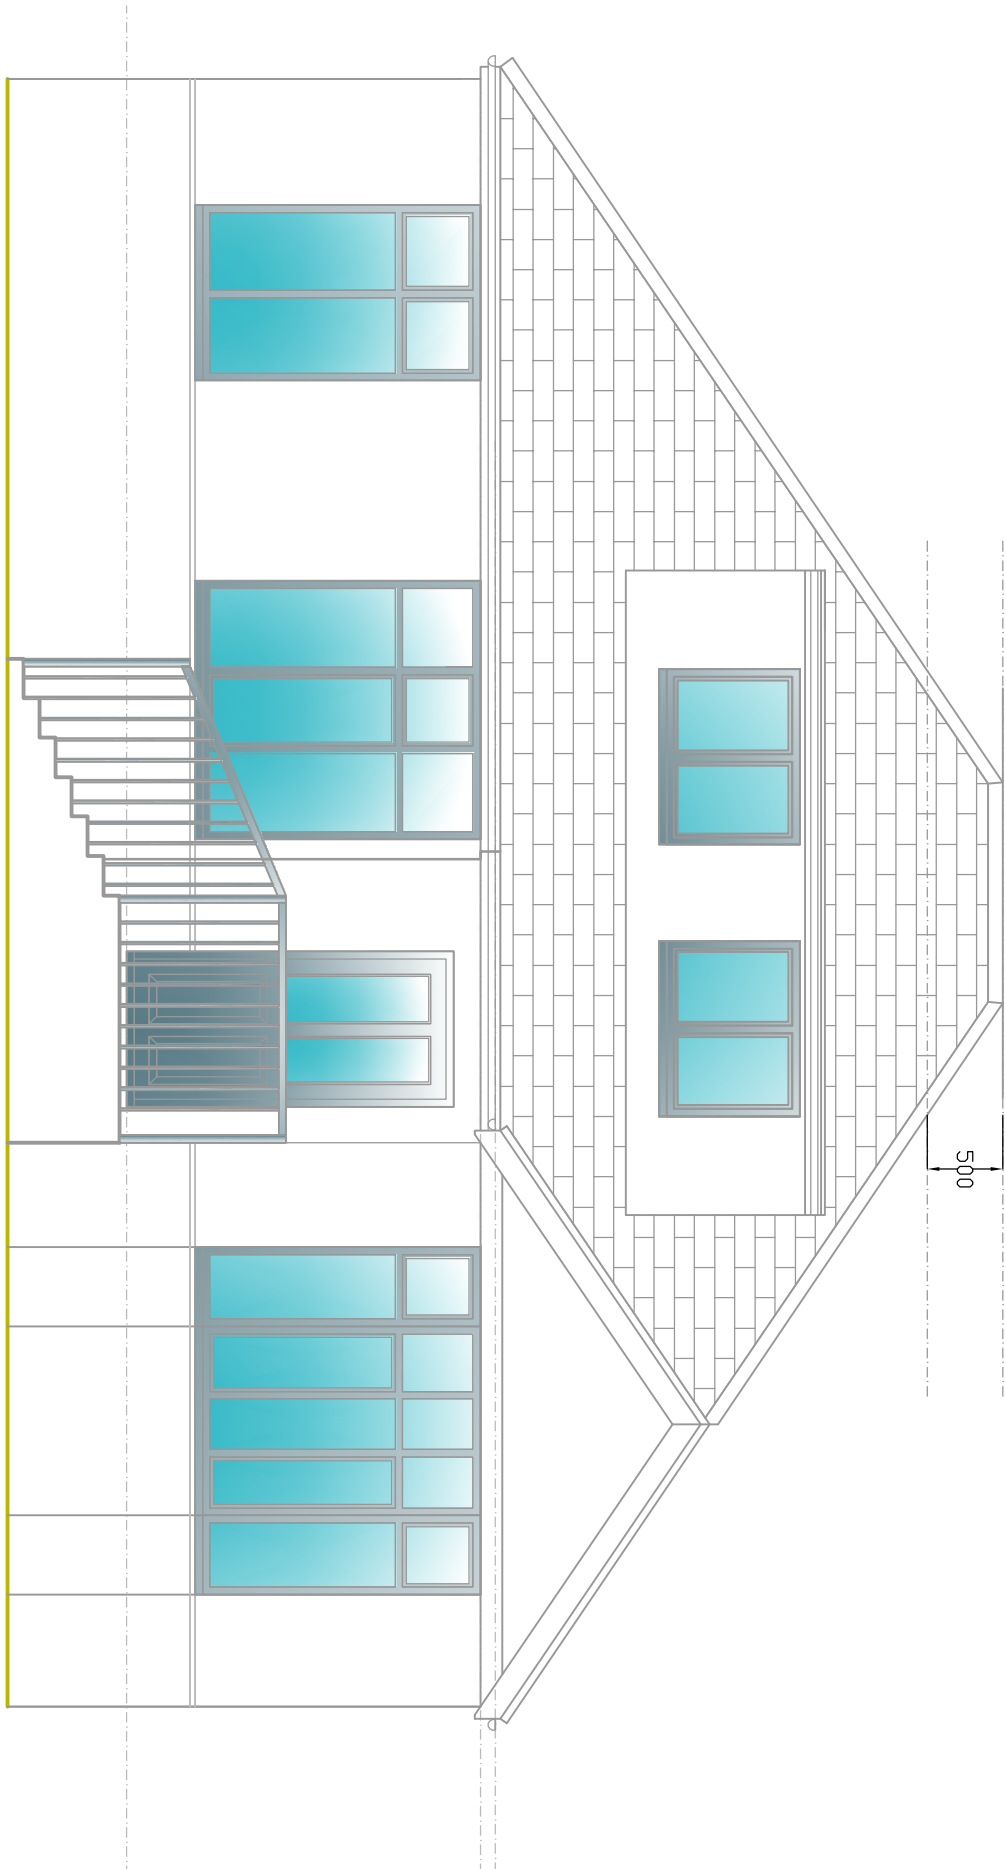

PROPOSED FRONT ELEVATION
SCALE BAR 1:50 @ A1

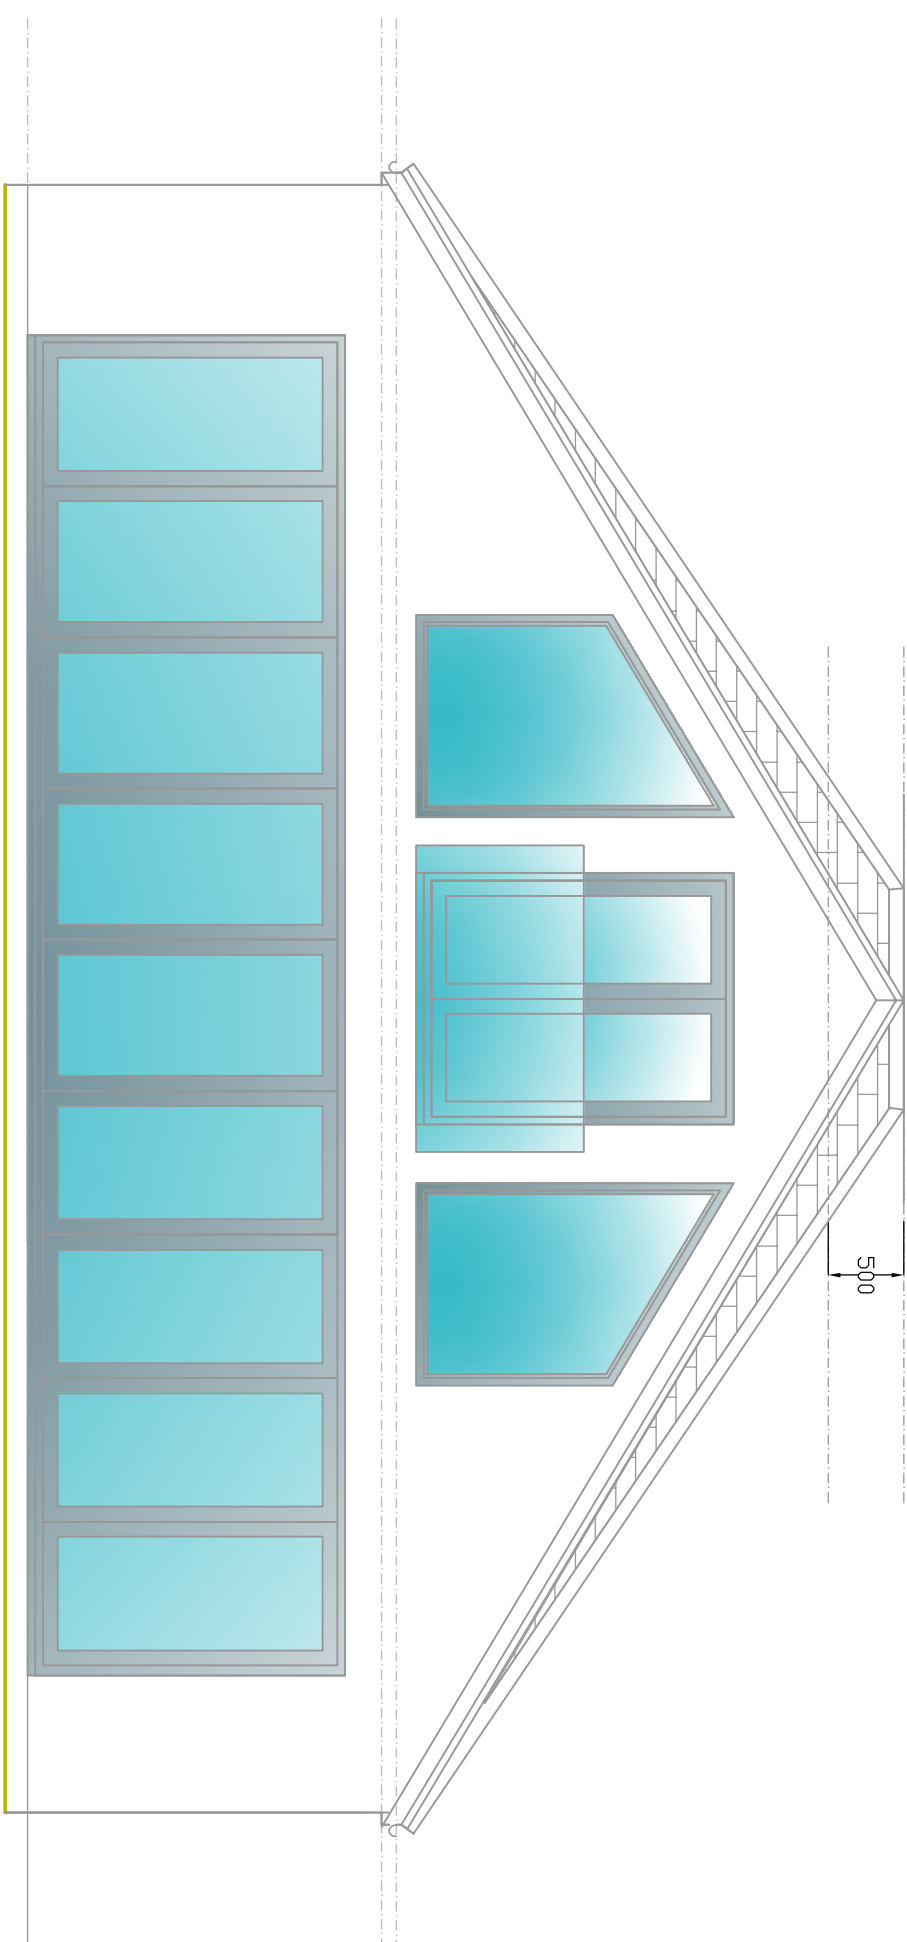


PROPOSED REAR ELEVATION
SCALE BAR 1:50 @ A1

1	1:50 @ A1	1:50 @ A1	1:50 @ A1
2	1:50 @ A1	1:50 @ A1	1:50 @ A1
Cotswold Residential Design Ltd

Office: 14 Station Crescent, Oxfordshire, OX1 1LE, UK Email: cotswoldresidentialdesign@protonmail.com	
SITE ADDRESS: 27 STANLEY ROAD, NORTHWOOD	SITE ADDRESS: 27 STANLEY ROAD, NORTHWOOD	SITE ADDRESS: 27 STANLEY ROAD, NORTHWOOD	SITE ADDRESS: 27 STANLEY ROAD, NORTHWOOD
SCALE: 1:50 @ A1	SCALE: 1:50 @ A1	SCALE: 1:50 @ A1	SCALE: 1:50 @ A1
DATE: 26.01.24	DATE: 26.01.24	DATE: 26.01.24	DATE: 26.01.24
DRAWING NO: STANLEY/02 REVISION B	DRAWING NO: STANLEY/02 REVISION B	DRAWING NO: STANLEY/02 REVISION B	DRAWING NO: STANLEY/02 REVISION B

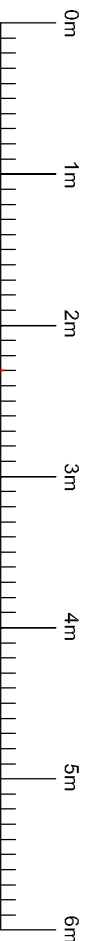

SCALE BAR 1:50 @ A1