


Proposed site plan

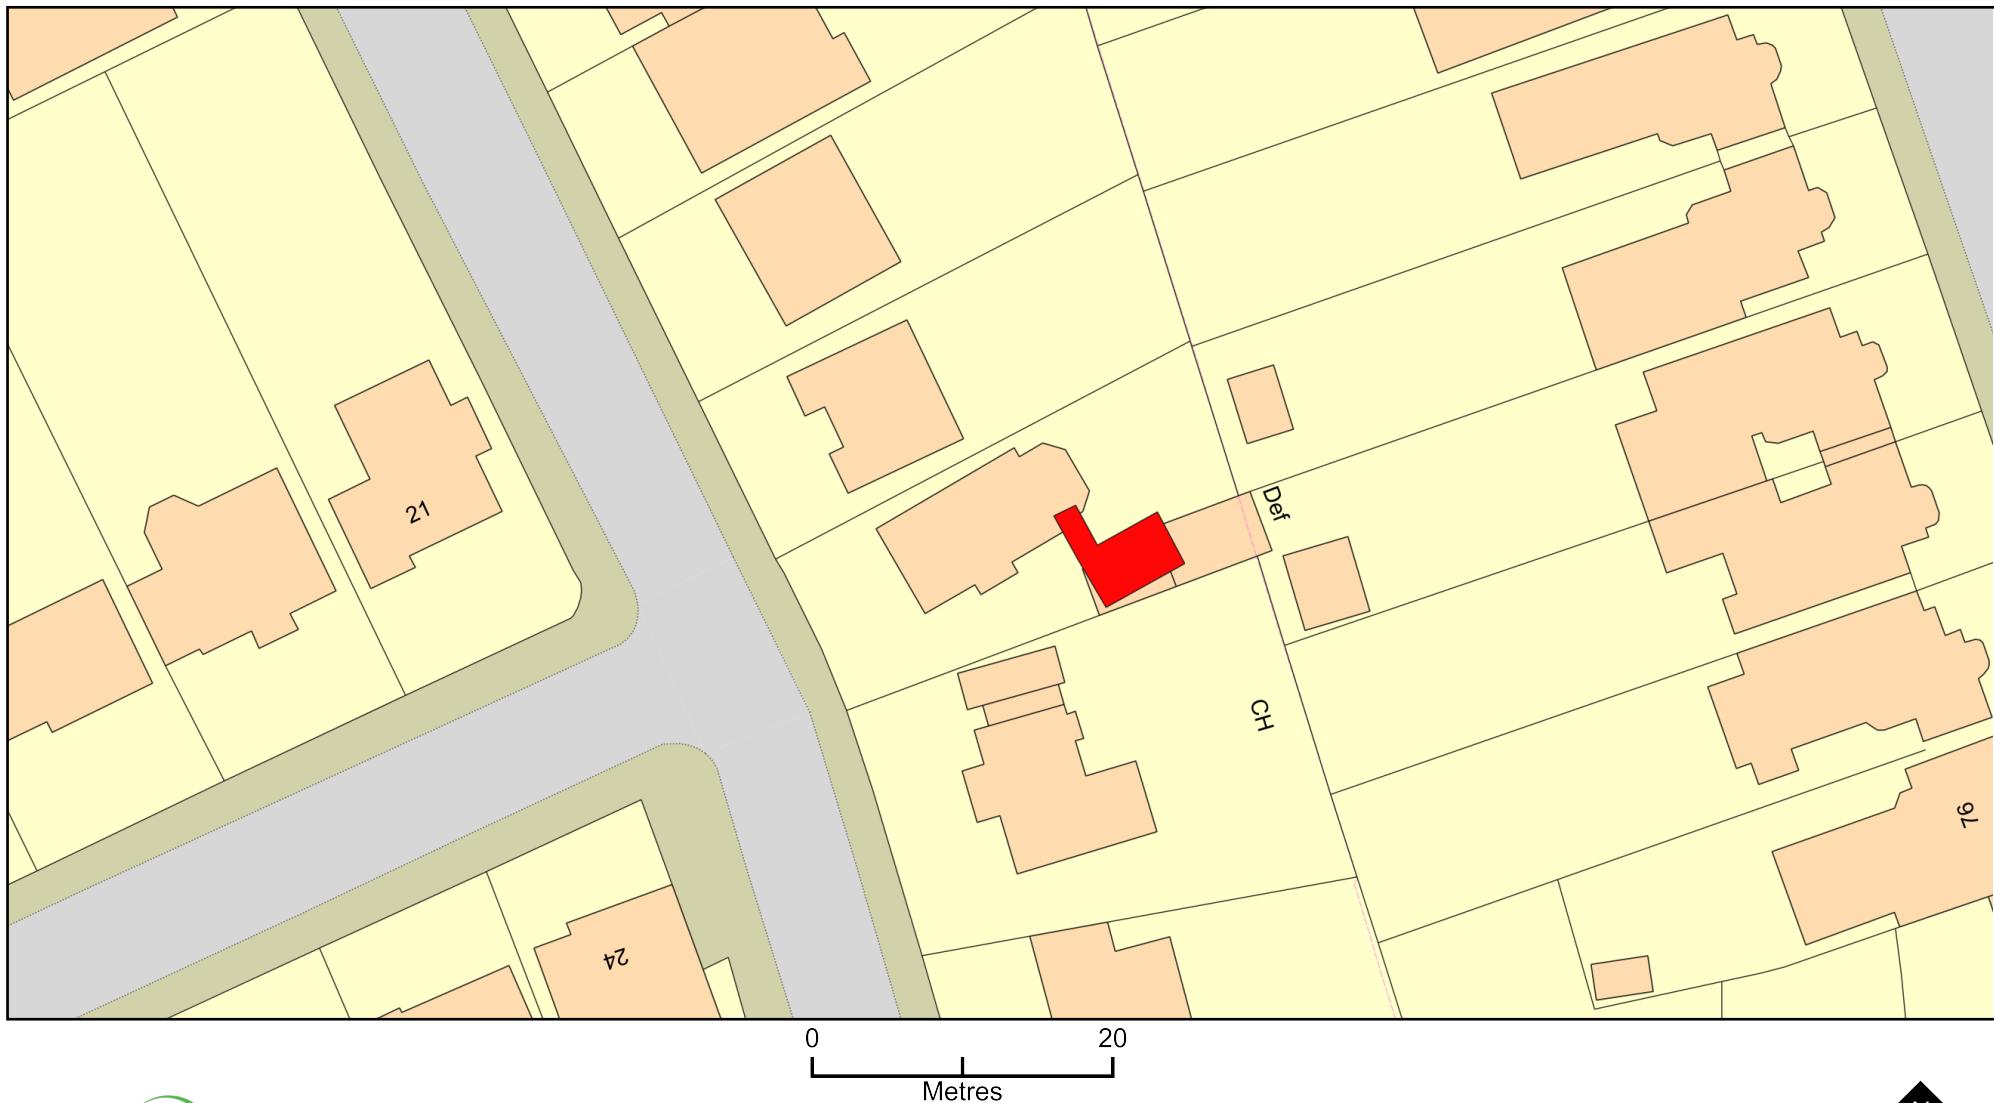

Plan Produced for: Walsh

Date Produced: 04 Jan 2026

Plan Reference Number: TQRQM26004131814743

Scale: 1:500 @ A4

© Crown copyright and database rights 2025 OS 100042766

