


EXISTING FIRST FLOOR PLAN

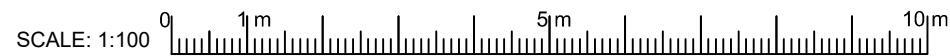

Engineering Construction Design Ltd

ENGINEERING CONSTRUCTION  
DESIGN LTD  
9 LIBERTY CENTRE  
MOUNT PLEASANT,  
HA0 1TX  
E:fahir@eng-constructiondesign.com  
Mob:07507484719

**PROJECT**

SINGLE STOREY  
REAR EXTENSION  
AND REMOVED  
CHIMNEY BREAST  
AND USE  
OUT BUILDING  
GYM/STORAGE

**DRAWING TITLE**

EXISTING  
FLOOR PLAN

**SITE ADDRESS**

8 HARLAND DRIVE  
HA4 0TQ

**DRAWINGS RECORD**

ISSUE TO	NO	DATE OF ISSUE
CLIENT	1	20-03-2026
PL OFFICE	1	20-03-2026
B R OFFICE	1	27-03-2026

**REVISION REC**

NO	DATE	NO	DATE

**GEN DETAILS**

SCALE: 1:100 & A3  
DRAWING NO:  
ECDL/302/H/P/2  
DATE: 27-03-2026

**SHEET NO**

1 & A3