

SINGLE STOREY REAR EXTENSION

AT

27 HEMMEN LANE, HAYES UB3 2JQ

SCALE: 1:100 @ A3


DATE: OCT-2024

CLIENT:

MR PRADEEPSING TOTA RAM

DRAWING NO: HS/2710/01

0 1 2 50 51 52 53 54 55 56 57 58 59 60 61 62 63 64 65 66 67 68 69 60 61 62 63 64 65 66 67 68 69 70 71 72 73 74 75 76 77 78 79 70 71 72 73 74 75 76 77 78 79 80 81 82 83 84 85 86 87 88 89 80 81 82 83 84 85 86 87 88 89 90 91 92 93 94 95 96 97 98 99 100 101 102 103 104 105 106 107 108 109 100 101 102 103 104 105 106 107 108 109 110 111 112 113 114 115 116 117 118 119 110 111 112 113 114 115 116 117 118 119 120 121 122 123 124 125 126 127 128 129 120 121 122 123 124 125 126 127 128 129 130 131 132 133 134 135 136 137 138 139 130 131 132 150 151 152 190 191 192 193 194 195 196 197 198 199 200 201 202 203 204 205 206 207 208 209 200 201 202 203 204 205 206 207 208 209 210 211 212 213 214 215 216 217 218 219 210 211 212 213 214 215 216 217 218 219 220 221 222 223 224 225 226 227 228 229 220 221 222 223 224 225 226 227 228 229 230 231 232 233 234 235 236 237 238 239 230 231 232 233 234 235 236 237 238 239 240 241 242 243 244 245 246 247 248 249 240 241 242 243 244 245 246 247 248 249 250 251 252 253 254 255 256 257 258 259 250 251 252 253 254 255 256 257 258 259 260 261 262 263 264 265 266 267 268 269 260 261 262 263 264 265 266 267 268 269 270 271 272 273 274 275 276 277 278 279 270 271 272 273 274 275 276 277 278 279 280 281 282 283 284 285 286 287 288 289 280 281 282 283 284 285 286 287 288 289 290 291 292 293 294 295 296 297 298 299 290 291 292 293 294 295 296 297 298 299 299 300 301 302 303 304 305 306 307 308 309 300 301 302 303 304 305 306 307 308 309 310 311 312 313 314 315 316 317 318 319 310 311 312 313 314 315 316 317 318 319 320 321 322 323 324 325 326 327 328 329 320 321 322 323 324 325 326 327 328 329 330 331 332 333 334 335 336 337 338 339 330 331 332 333 334 335 336 337 338 339 340 341 342 343 344 345 346 347 348 349 340 341 342 343 344 345 346 347 348 949 950 951 952 953 954 955 956 957 958 959 950 951 952 953 954 955 956 957 958 959 960 961 962 963 964 965 966 967 968 969 960 961 962 963 964 965 966 967 968 969 970 971 972 973 974 975 976 977 978 979 970 971 972 973 974 975 976 977 978 979 979 980 981 982 983 984 985 986 987 988 989 980 981 982 983 984 985 986 987 988 989 990 991 992 993 994

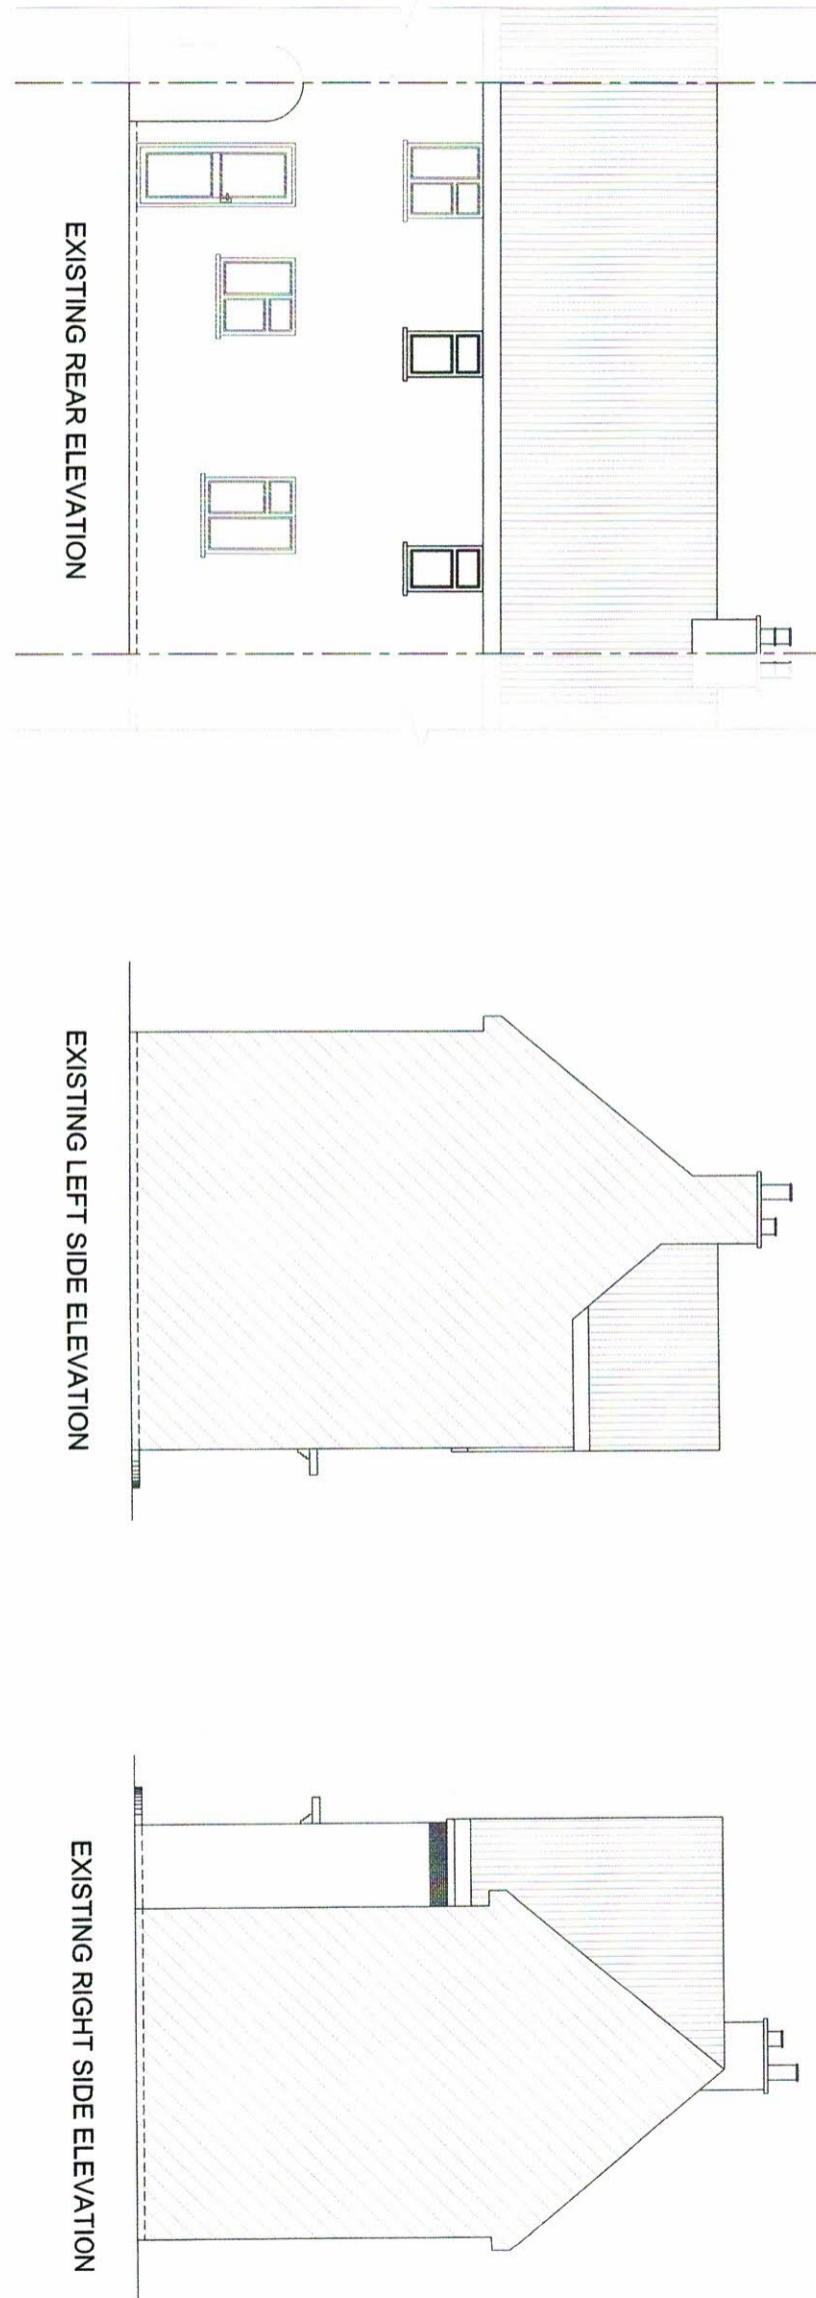

EXISTING REAR ELEVATION

EXISTING LEFT SIDE ELEVATION

EXISTING RIGHT SIDE ELEVATION

SINGLE STOREY REAR EXTENSION

AT


27 HEMMEN LANE, HAYES UB3 2JQ

SCALE: 1:100 @ A3 DATE: OCT-2024

CLIENT:
MR PRADEEPSING TOTA RAM

Chani Sira
Building Designs
Mobile No. 07930146381

This Drawing is Copyright and may not be reproduced or copied, in whole or in part, without express permission.
Contractor/Builder to check all dimension on site, Before commencement of any works. Figured dimension only to be used.

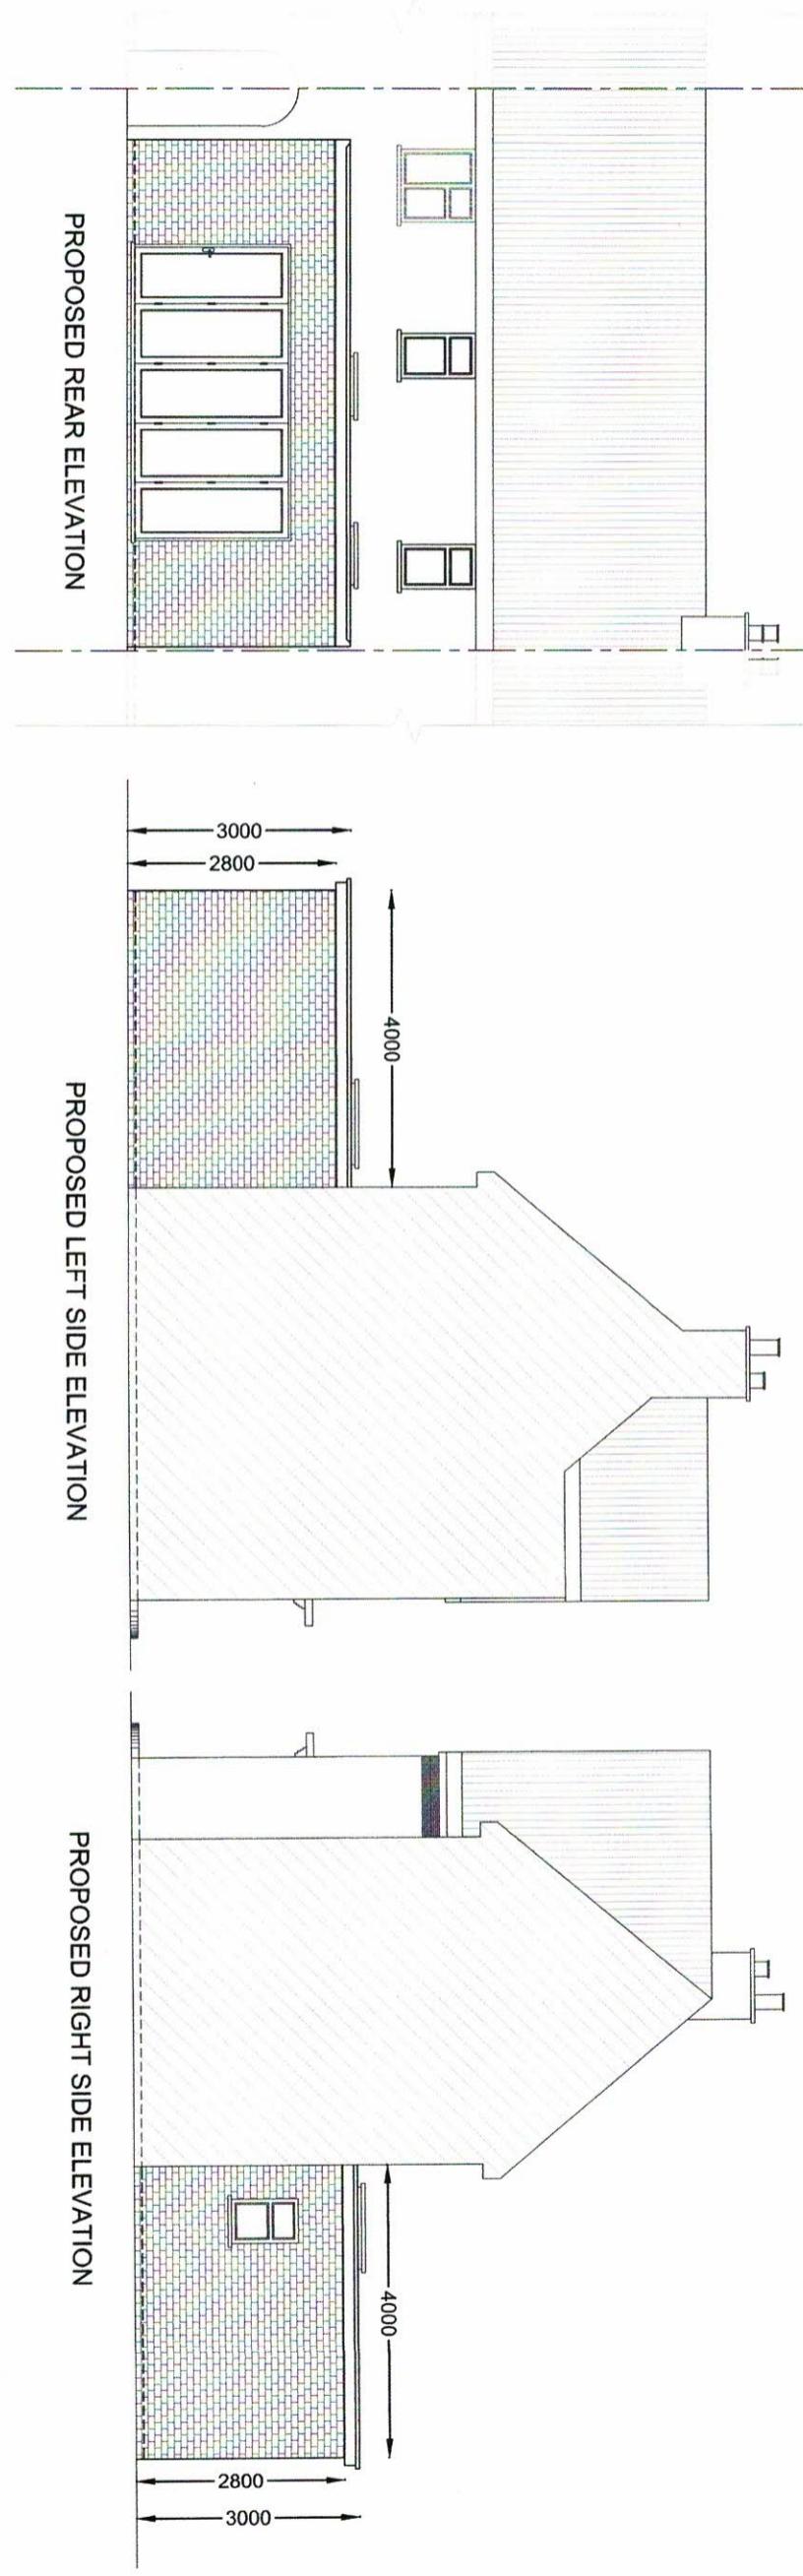

SINGLE STOREY REAR EXTENSION

AT

27 HEMMEN LANE, HAYES UB3 2JQ

SCALE: 1:100 @ A3

DATE: OCT-2024

CLIENT:
MR PRADEEPSING TOTA RAM

Chani Sira
Building Designs
Mobile No. 07930146381

This Drawing is Copyright and may not be reproduced or copied, in whole or in part, without express permission.
Contractor/Builder to check all dimension on site. Before commencement of any works. Figured dimension only to be used.