


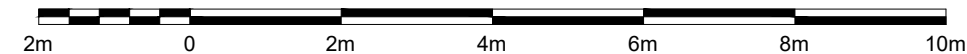

PROPOSED GROUND FLOOR PLAN

SCALE 1:100

1:100



PROPOSED FIRST FLOOR PLAN

SCALE 1:100

KEY:

- FLAT 1:
66sqm | 1 BED | 2 PERSONS
- FLAT 2:
82sqm | 2 BED | 4 PERSONS
- FLAT 3:
52sqm | 1 BED | 2 PERSONS
- FLAT 4:
81sqm | 3 BED | 4 PERSONS

- DEMOLITION OUTLINE OF EXISTING HOUSE
- EXISTING WALLS
- PROPOSED NEW WALLS

Client	MR YOGESH MORZARIA		
LONDON INTERIORS UNIT 8 BOWMAN TRADING ESTATE WESTMORELAND ROAD LONDON NW9 9RL			
Project	10 OAKWOOD ROAD NORTHWOOD HA5 3UE		
Drawing Title	PROPOSED FLATS OUTLINE		
Drawing Title	PR21-009g	Rev.	
Drawn By:	Scale:	Date:	
C PATEL	1/100	01/02/2022	