



Proposed Bicycle Storage Plan
Scale 1:20

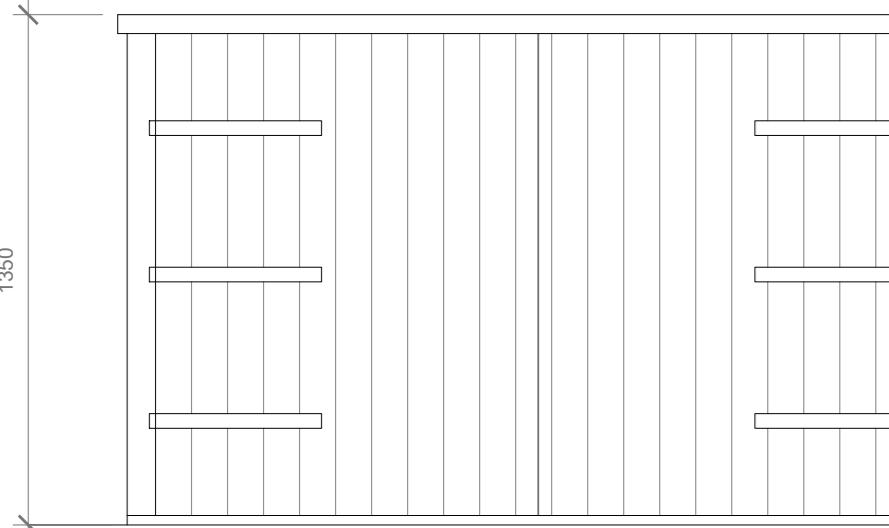

Proposed Front Elevation

Scale 1:20

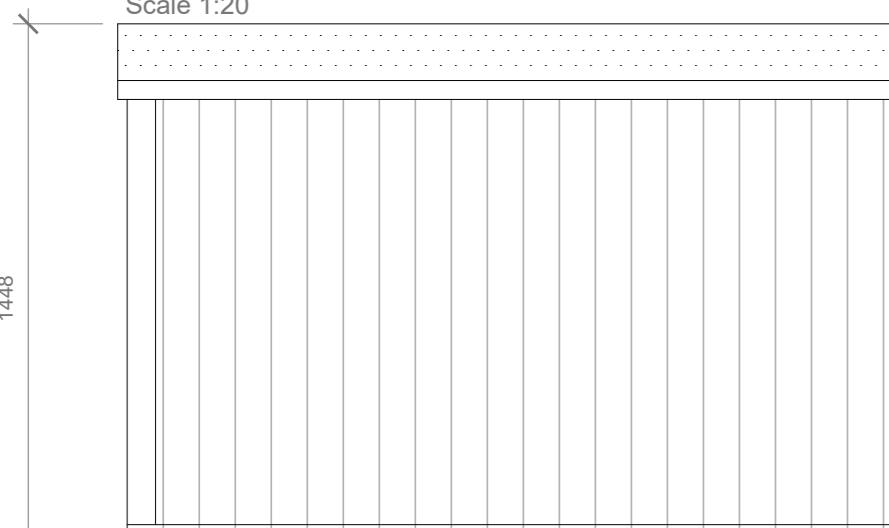

Proposed Rear Elevation

Scale 1:20

GENERAL NOTES:
 1. ALL DIMENSIONS ARE IN MILLIMETER.
 2. VERIFY ALL DIMENSIONS AND CONDITIONS BEFORE BUILDING OR
 STARTING CONSTRUCTION. NOTIFY THE DESIGNER IMMEDIATELY OF ANY
 DISCREPANCY OR VARIATION.
 3. ALL WORK TO COMPLY WITH CURRENT BUILDING REGULATIONS
 AND CODES OF PRACTICE

Title:

Provides storage for up to 3 bicycles or can be used as a store for toys and garden equipment. Wall panels are made from shiplap FSC certified timber and supplied in a honey brown timber basecoat. The roof is constructed from solid board (OSB) for ease of installation and comes without a floor to allow the bikes to drain without damage to the store. The Bike Store comes complete with fixing kit, roof felt, installation instructions and includes home delivery.

Features

- Material: Wood
- Comes with double doors
- Made from high grade pine
- Flooring not included
- Foundation not included
- Roof style: Pent
- Cladding style: Shiplap
- Base coat treatment
- Made in the UK

Product Details

- Shed Type: Storage Shed
- Material: Wood
- Product Warranty: 108 Year conditional anti rot guarantee.
- Floor Included: No
- Ventilation: No
- Assembly Required: Yes
- Storage Capacity: 1350272cm³
- Additional Parts Required: No
- Cladding Style: Shiplap
- Treatment: Dip Treated

Features

- Shed Type: Storage
- Shed Material: Wood
- Material Details: Pine

Floor Included: No
Foundation Required: Yes

Ventilation: No
Storage Capacity: 1350272 Cubic Centimetres

Cladding Style: Shiplap
Treatment: Dip Treated
Colour: Honey Brown
Number of Items Included: 1
Wood Construction Type: Solid and manufactured wood

Wood Construction Type
Details: High grade and slow grown; North European Pine

Wood Species: Pine

Wood Finish: Honey Composite Wood Product (CWP): Yes

Fire Resistant: No
Weather Resistant: Yes

Weather Resistant Details: Felt supplied and weatherproof once treated

Water Resistant: Yes

Water Resistant Details: Felt supplied and waterproof once treated


Rust Resistant: Yes

Number of Doors: 2

Door Style: Double Door Padlock Compatible Doors: Yes


Year-Round Use: Yes
Roof Style: Pent
Skylight: No
Environmentally Friendly: Yes
Product Care: Requires regular preservative treatment
Country of Manufacture: United Kingdom

Recommended Foundation Size:
195cmW x 80cm D

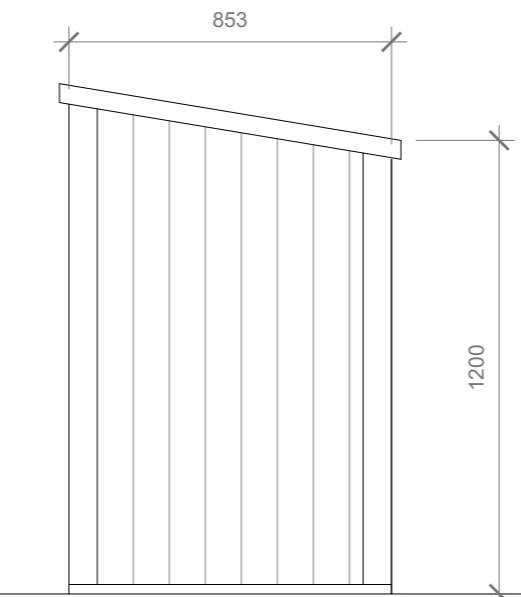

Proposed Side Elevation

Scale 1:20

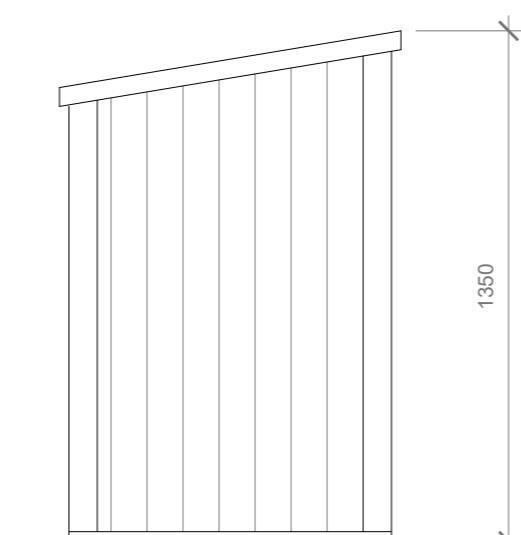

Proposed Side Elevation

Scale 1:20



Bicycle Storage Details

Site Address	Scale: 1:20 @A3	Revision Date:
11 Thornhill Road Ickenham Middlesex UB10 8SF	Date: 09/01/2023	
	Drawing No.: 2022/071 -BCY	
	Drawn By:	
	FP	e:mail - faluckpatel@yahoo.com (M) +44 (0) 7871 466 254

Faluck Patel