


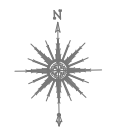

NOTES :

Date	Revisions




**SJR DESIGN LTD.**  
ENGINEERS ARCHITECTS & CONTRACTORS

Client: MR & MRS. BHARAT SHRESTHA  
 Job Title:  
 63 EAST AVENUE  
 HAYES  
 UB3 2HR

Drawing Title:  
 PROPOSED BLOCK PLAN

Scale: 1 : 200 ( A4 )  
 Date: APRIL 2024  
 Checked by:      Drawn by: RS

Drg No. TP/654/FL06	Rev. 
------------------------	----------

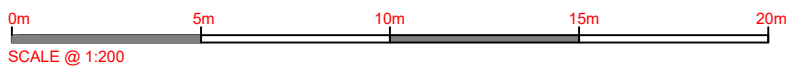

67

NO. 63A

NO. 63

NO. 64

PROPOSED  
 SITE PLAN  
 SCALE: 1:200

AMENITY SPACE  
 NEW 1.8m HIGH LINBAR FENCE

Proposed Block Plan  
 Proposed Block Plan  
