


1

Short Section - NMAs

1:100


Issue			Notes	Key	Project	Dwg Title
No.	Date	Comment			787 - Waterdell Farm	Proposed Section - Amended
P2	08/04/2022	NMAs	DO NOT USE ANY AREAS INDICATED FOR EITHER VALUATION, PURCHASE SALE OR ANY OTHER FORM OF LEGALLY BINDING CONTRACT.		Client	Dwg No.
2			DO NOT REPRODUCE ANY PART OF THIS DRAWING WITHOUT PRIOR WRITTEN CONSENT. THIS DRAWING REMAINS THE PROPERTY OF ACKROYD LOWRIE LTD.	0 1 5m	Basegold Property Ltd	787-104
			1:100		Date	Drawn
					Checked	Scale @A3
					Current Stage	Issue
					APRIL 2022	LR
					AR	1:100
					PLANNING	P2

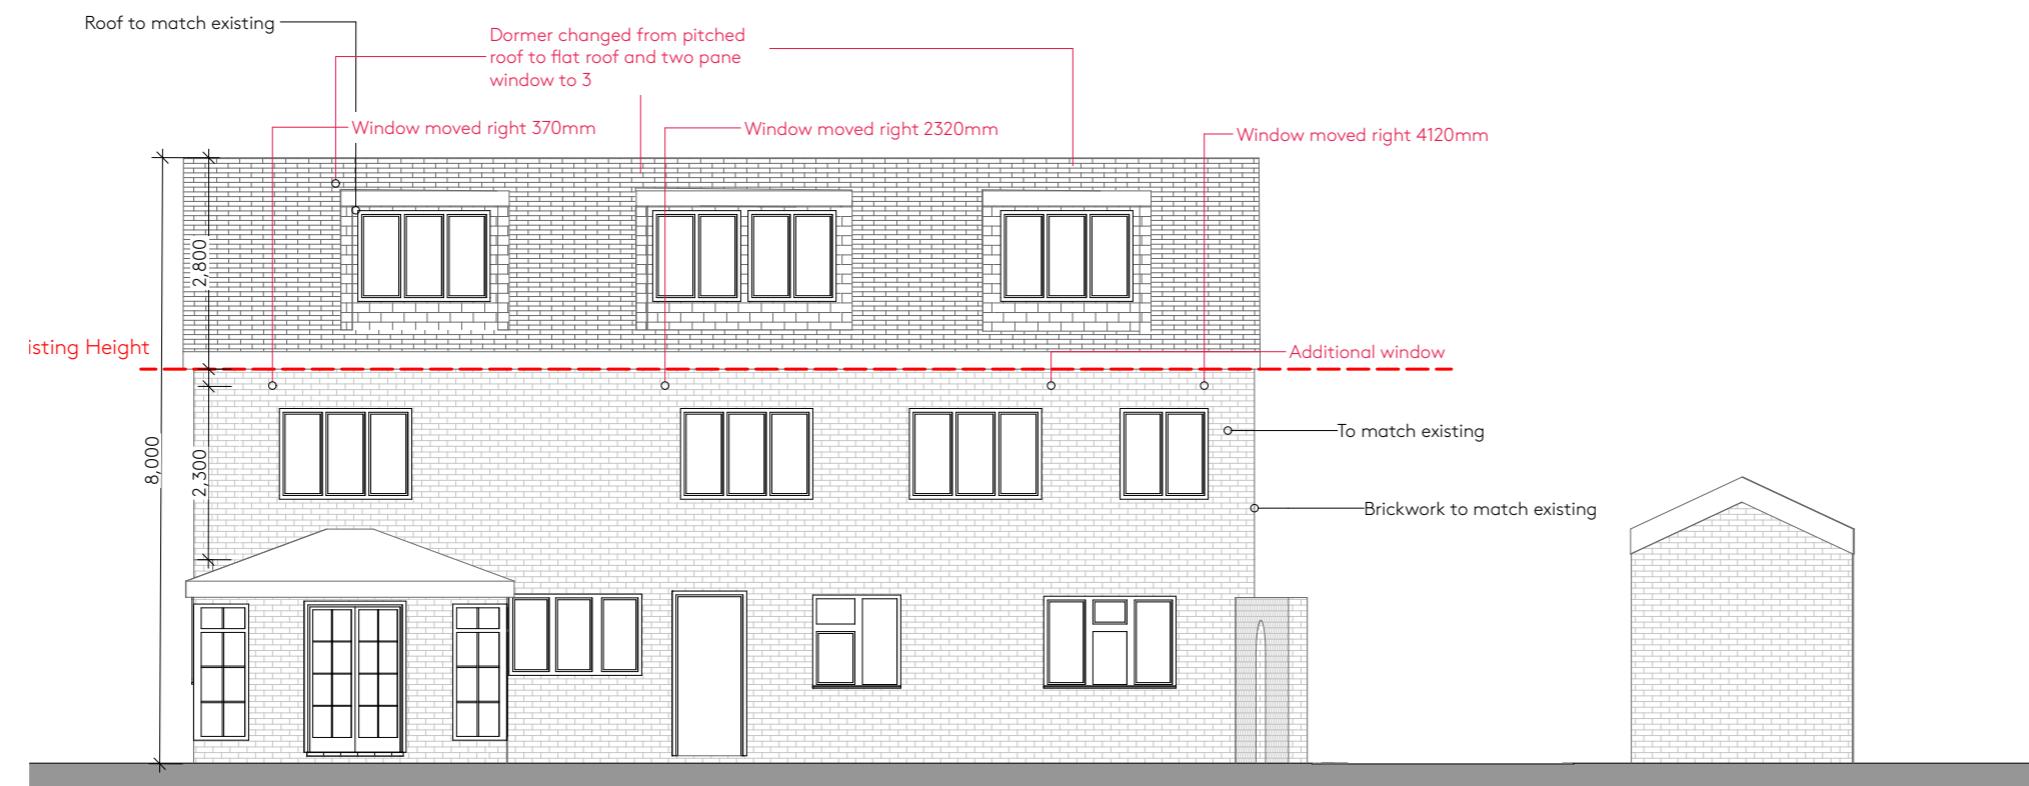


E04

North-East Elevation (B)

1:100

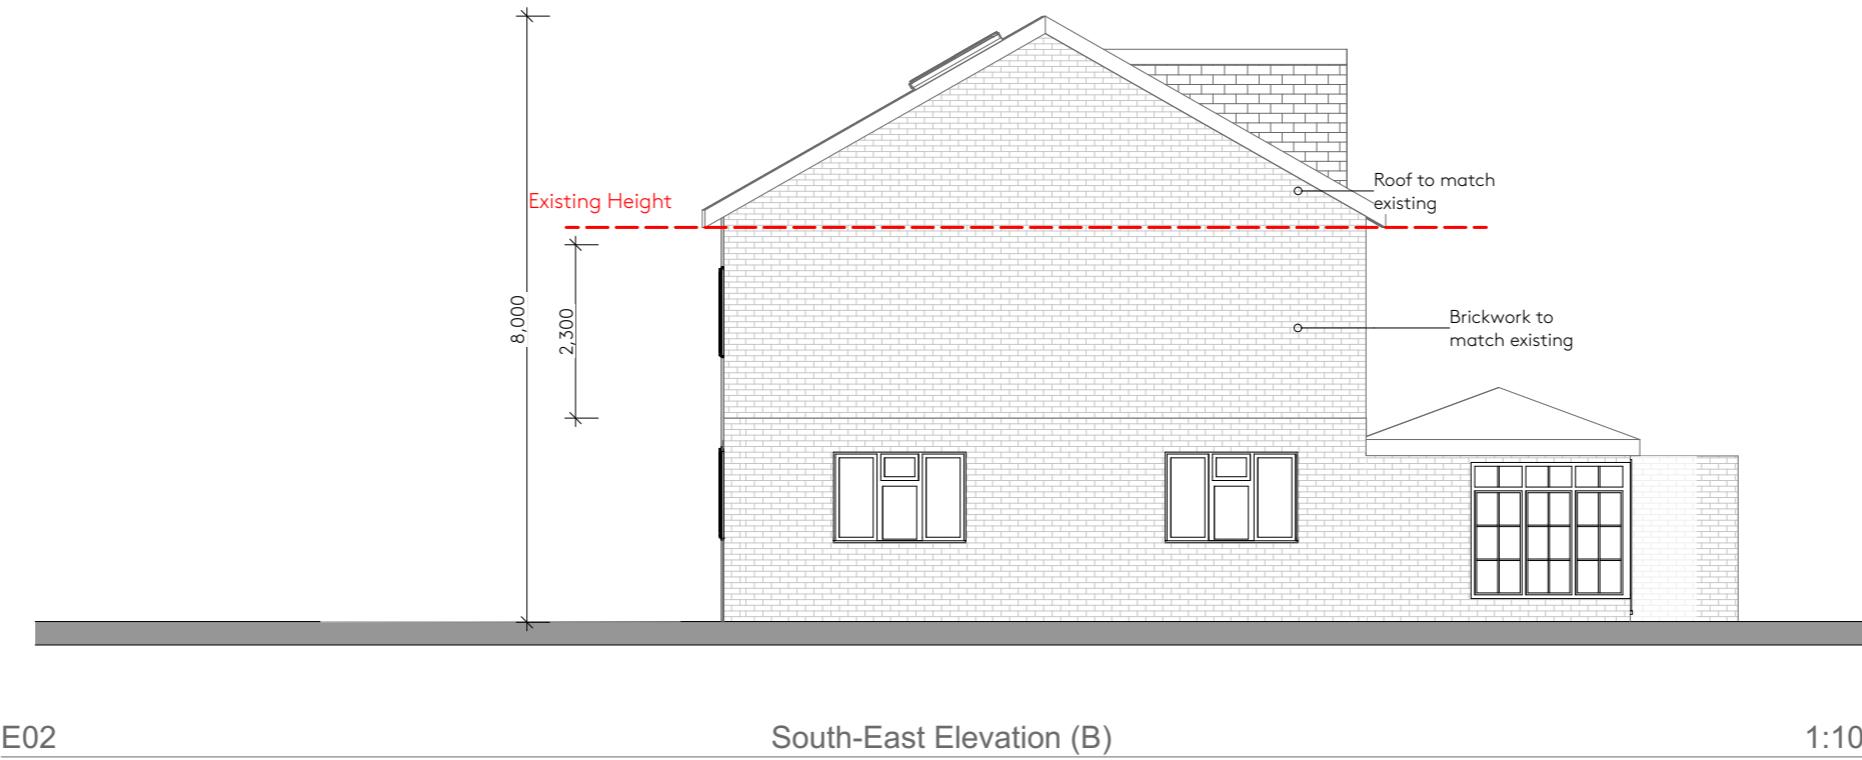



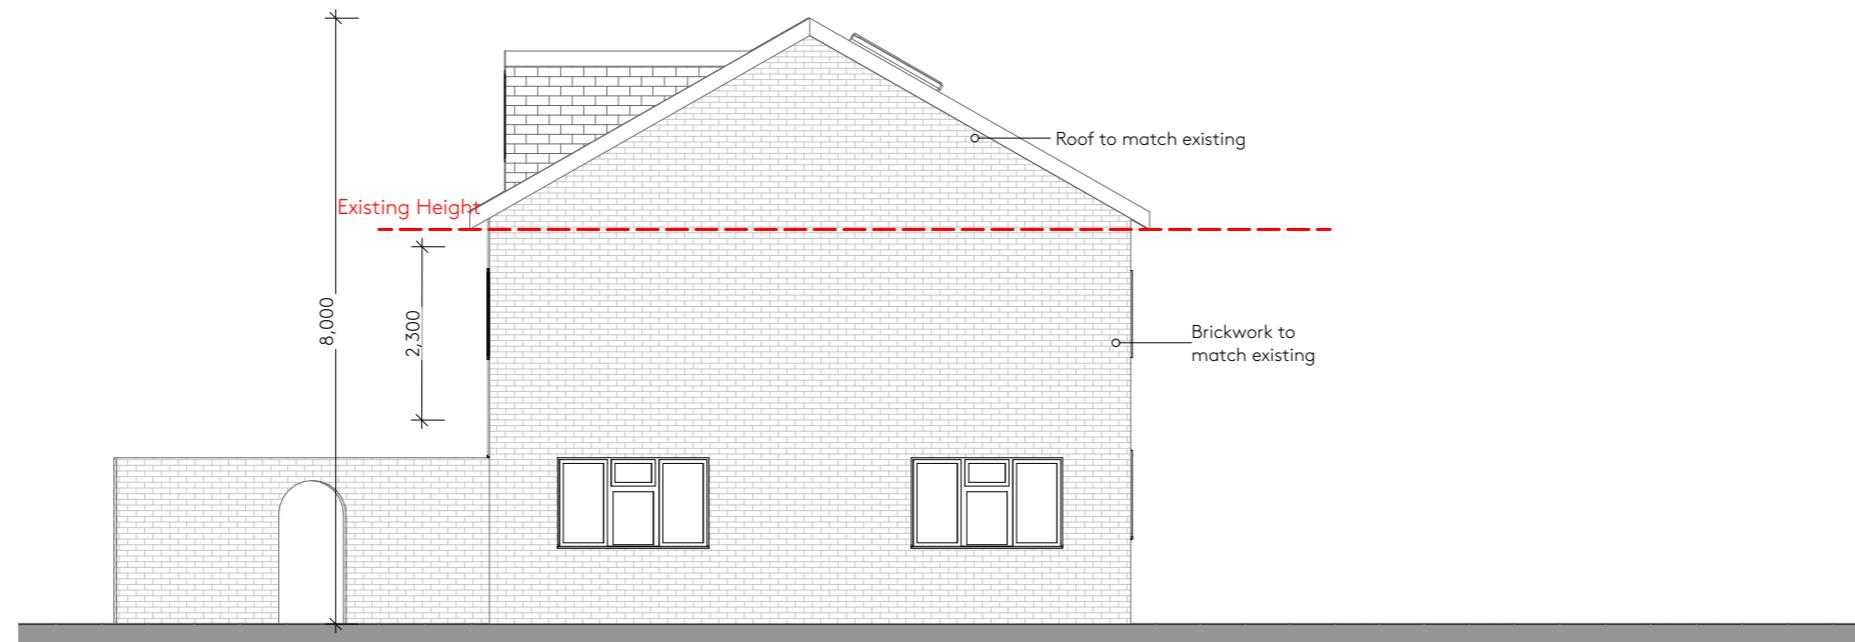

E03

North-West Elevation (B)

1:100

Issue	Notes	Key	Project	Dwg Title
No. Date Comment			787 - Waterdell Farm	NW Elevation - Amended
08/04/2022 2	DO NOT USE ANY AREAS INDICATED FOR EITHER VALUATION, PURCHASE SALE OR ANY OTHER FORM OF LEGALLY BINDING CONTRACT.		Client	Dwg No.
Work in Progress	DO NOT REPRODUCE ANY PART OF THIS DRAWING WITHOUT PRIOR WRITTEN CONSENT. THIS DRAWING REMAINS THE PROPERTY OF ACKROYD LOWRIE LTD.		Basegold Property Ltd	787-137
			Date Drawn Checked Scale @A3 Current Stage Issue	
			APRIL 2022 LR AR 1:100 PLANNING P3	