


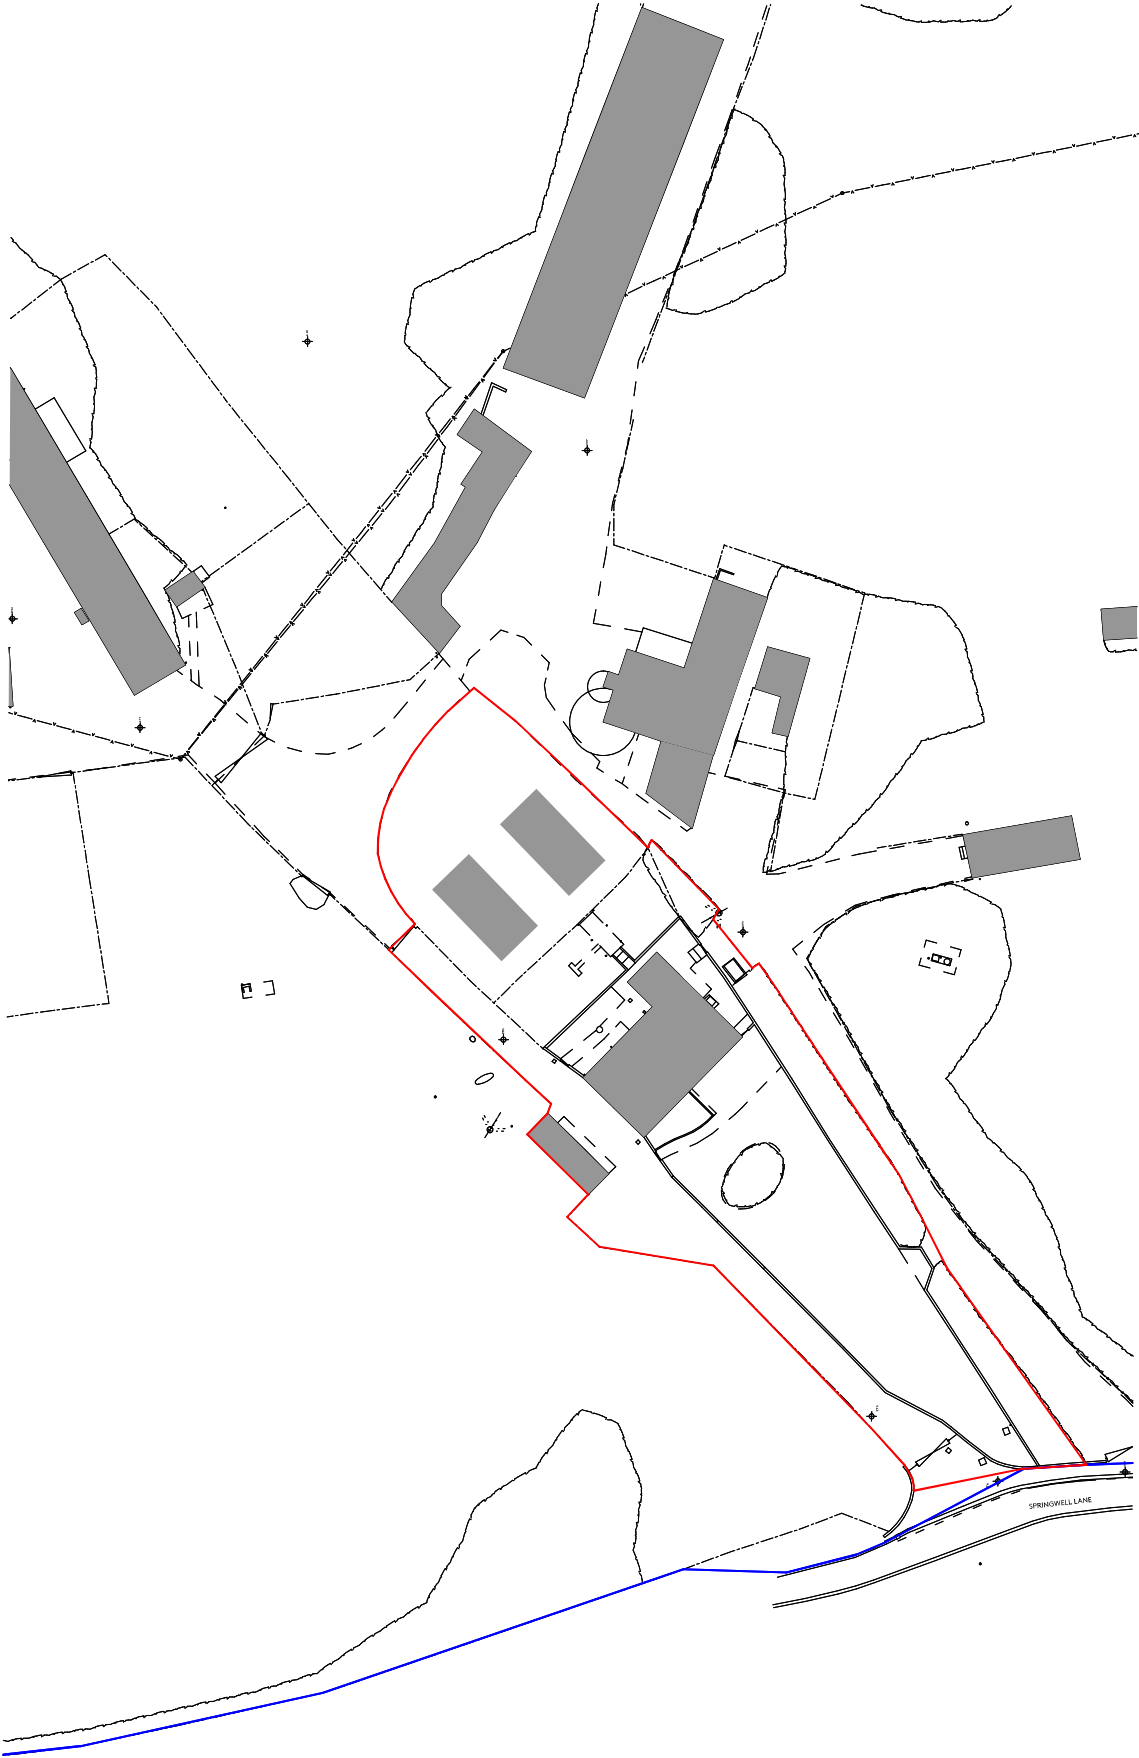

Issue		Notes		Key		Project		Dwg Title	
No.	Date	Comment				787 - Waterdell Farm		Proposed Site Plan	
2	08/04/2022					Client		Dwg No.	
						Basegold Property Ltd		787-001	
						Date		Scale @A3	
						MAY 2022		1:500	
						Drawn		Checked	
						LR		AR	
						Current Stage		PLANNING	
						Issue		A1	