



1 Existing Site Plan  
Scale 1:500

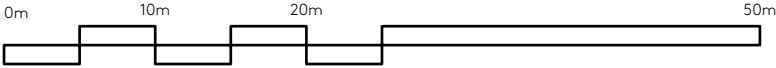

<div><div><div>A</div><div>Ackroyd Lowrie</div></div><div><div>23 Vyner Street London E2 9DG 0203 770 9780 www.ackroydlowrie.com</div></div></div>	CONSTRUCTION NOTE:	Rev	Date	Comment	<div><div>N</div><div></div></div>	Project	787 - Waterdell Farm			Dwg Title			Existing Site Plan		
	DO NOT SCALE FROM THIS DRAWING.  DO NOT USE ANY AREAS INDICATED FOR EITHER VALUATION, PURCHASE SALE OR ANY OTHER FORM OF LEGALLY BINDING CONTRACT.					Client	Basegold Property Limited			Dwg No.		787 - 001	Rev		
	DO NOT REPRODUCE ANY PART OF THIS DRAWING WITHOUT PRIOR WRITTEN CONSENT. THIS DRAWING REMAINS THE COPYRIGHT OF ACKROYD LOWRIE LTD.					Created	Drawn	Checked	Scale	Current Stage					
						Jan-20	SG	CO	1:500 @ A3	Planning					