


1 Proposed First Floor Plan
Scale 1:100

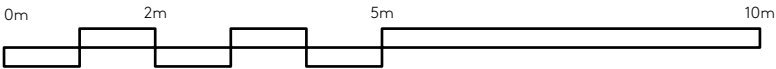

<div><div><div>A</div><div>Ackroyd Lowrie</div></div><div><div>23 Vyner Street</div><div>London E2 9DG</div><div>0203 770 9780</div><div>www.ackroydlowrie.com</div></div></div>	CONSTRUCTION NOTE:			Rev	Date	Comment	<div><div>N</div><div><div></div><div></div></div></div>	Project 787 - Waterdell Farm			Dwg Title Proposed First Floor Plan		
	DO NOT SCALE FROM THIS DRAWING.							Client Basegold Property Limited			Dwg No. 787 - 111		Rev
	DO NOT USE ANY AREAS INDICATED FOR EITHER VALUATION, PURCHASE SALE OR ANY OTHER FORM OF LEGALLY BINDING CONTRACT.												
	DO NOT REPRODUCE ANY PART OF THIS DRAWING WITHOUT PRIOR WRITTEN CONSENT. THIS DRAWING REMAINS THE COPYRIGHT OF ACKROYD LOWRIE LTD.												
							Created	Drawn	Checked	Scale		Current Stage	
							Aug-22	BH	KH	1:100 @ A3		Planning	