



Existing Front Elevation
Scale 1:100




Existing Side Elevation
Scale 1:100



Existing Rear Elevation
Scale 1:100



Existing Side Elevation
Scale 1:100

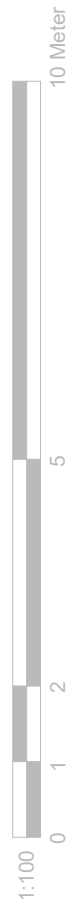

GENERAL NOTES:
1. ALL DIMENSIONS ARE IN MILLIMETER.
2. VERIFY ALL DIMENSIONS AND CONDITIONS BEFORE BUILDING OR STARTING CONSTRUCTION. NOTIFY THE DESIGNER IMMEDIATELY OF ANY DISCREPANCY OR VARIATION.
3. ALL WORK TO COMPLY WITH CURRENT BUILDING REGULATIONS AND CODES OF PRACTICE

Title:

Existing Elevations

Site Address	Scale: 1:100 @A2	Revision Date:
66 The Drive, Ickenham Middlesex UB10 8AQ	Date: 03/01/2022 Drawing No.: 2021/187 -04 Drawn By: SB	A 06/10/2022
		e-mail - faluckpatel@yahoo.com (M) +44 (0) 7871 466 254

