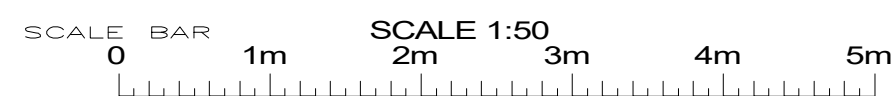


## PROPOSED FIRST FLOOR

[illegible]

	Proposed First Floor Plan
	New House

**General Notes:**

1. All dimensions to be checked on site prior to construction any discrepancies should be reported to the highford design
2. All drawings are indicative of architect's visual requirements only and show design intent only.
3. As this is a computer generated set of drawings can vary on printing choice on site for setting-out.

Copyright: **Highford Design 2016**

This drawing should not be used to calculate areas for the purpose of valuations. All dimensions to be checked on site by contractor and such dimensions to be their responsibility. Do not scale drawing

03  
Rev: - 5

Date: March 2024  
Project: 79 Halford Road  
Scale 1:50 @ A1  
Checked: AW  
Drawing Title: FIRST FLOOR  
Job No: 437

**HIGHFORDDESIGN**  
27 BELLAMY CLOSE, ICKENHAM, MIDDLESEX, UB10 8SJ  
email: [info@highforddesign.co.uk](mailto:info@highforddesign.co.uk) - web: [www.highforddesign.co.uk](http://www.highforddesign.co.uk)  
telephone: 01895 622575 - mobile: 07557 390205