


No. 93

No. 95

No. 97

Proposed Ground Floor Pan

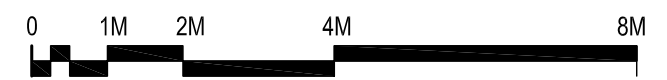

31.12.25	A	Side extension amended
Date	Rev.	Issued For

Client
Mr. Nasir Goudadi
Job Title
95 LONG LANE HILLINGDON UB10 0AP
Drawing Title
Proposed Ground Floor Plan

Scale: 1:100	A3
Date: 17 / 10 / 2025	
Drawn: RM	Check: SG

Drg No.	Rev.
PL08	A