


Plan 1

Notes:

 Development Site	 Bollard
 Feeder Pillar	 Power Unit
 EV Chargepoint	 Substation

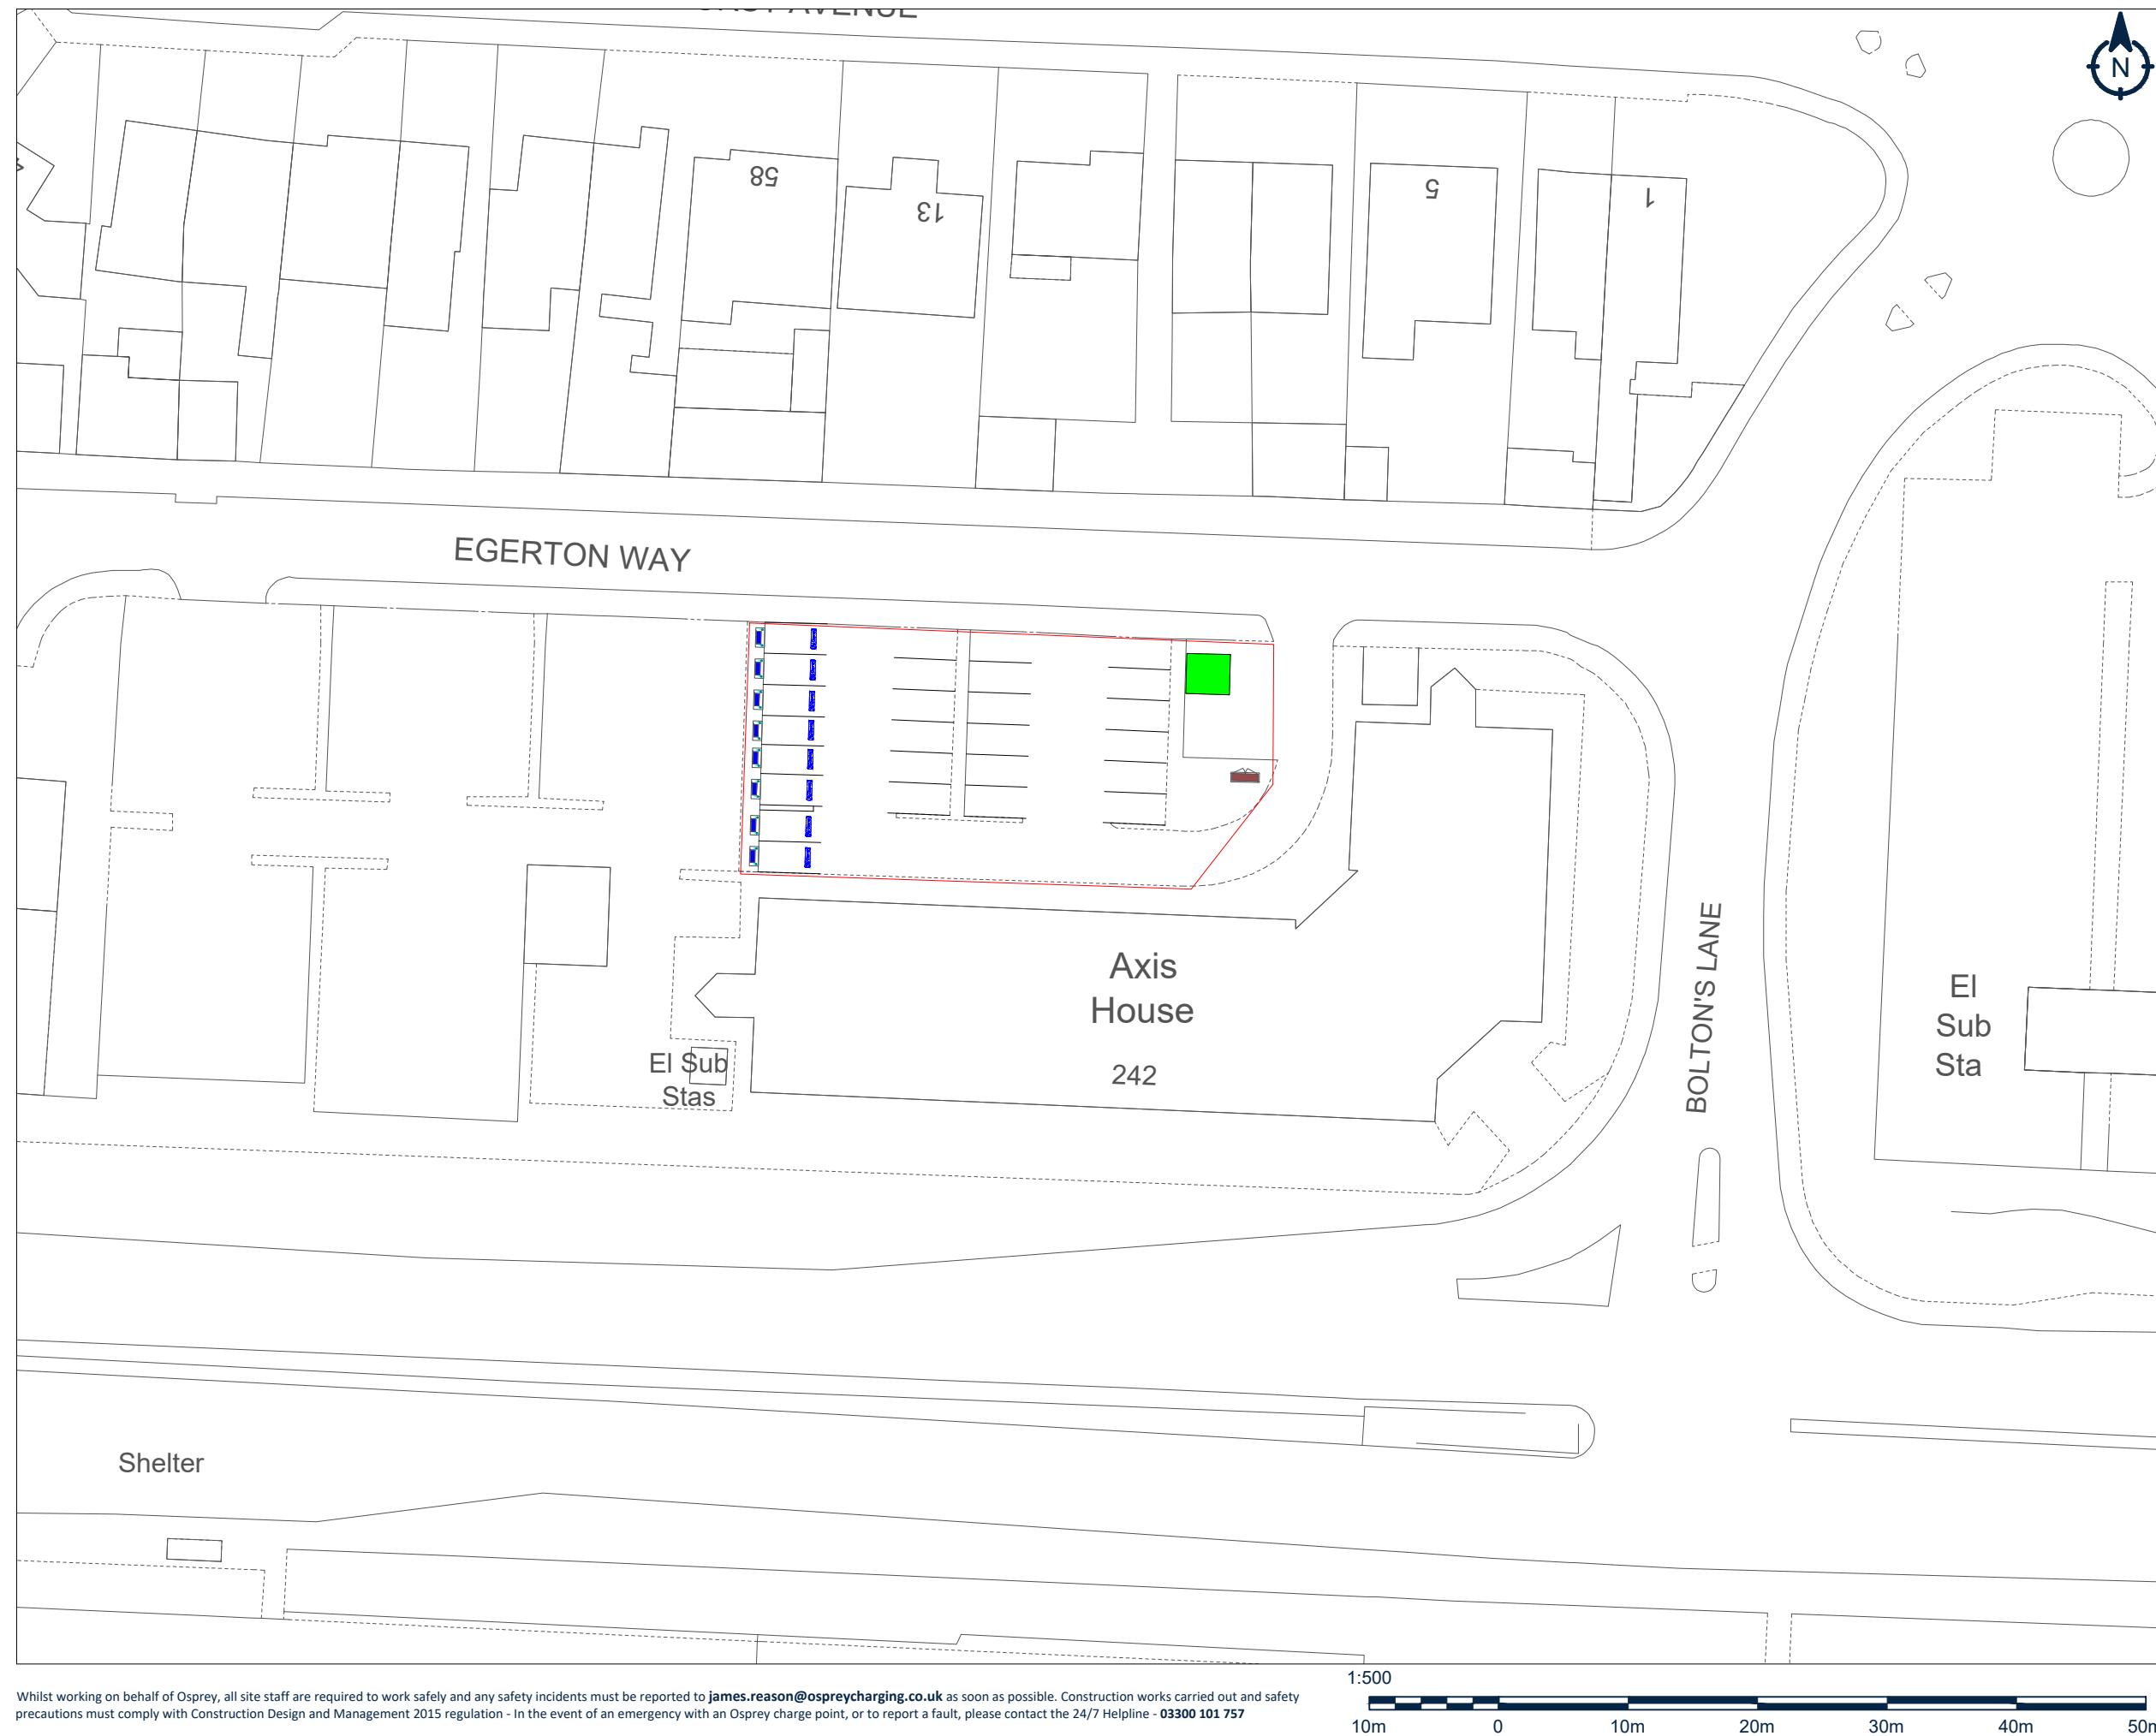

V1 Initial Draft		LF	01/05/24
REV:	DESCRIPTION:	BY:	DATE:
AMENDMENTS:			



Osprey Charging Network Ltd
3rd Floor, Martin House, 5 Martin Lane,
London, EC4R 0DP
T: 0800 058 8400
www.ospreycharging.co.uk

CLIENT: Quintarz Investments Limited

SITE: Axis House, Hayes - UB3 5AY

TITLE: Site Plan Proposal

SCALE AT A3: 1:500 DATE: 01/05/2024 DRAWN: LF REVISION: V1

© CROWN COPYRIGHT AND DATABASE RIGHTS 2023 - ORDNANCE SURVEY 0100031673