


Floor Plan-Existing



0 2 4 6 8 10
Scale 1:100 @ A1, Metres

Drawn By:- SRC
Scale:- 1:100 @ A1

Drawing Type:- PLANNING



TITLE: Vyners School-Planning-Floor Plan-Existing

DWG NO.
19359-VS-P-FP-E

REVISION

SHEET 1 OF 1