


Floor Plan-Proposed



0 2 4 6 8 10
Scale 1:100 @ A1, Metres

Drawn By:- SRC
Scale:- 1:100 @ A1

Drawing Type:- PLANNING

 **streetspace**
urban structures

TITLE: Vyners School-Planning-Floor Plan-Proposed

DWG NO.
19359-VS-P-FP-P

REVISION

SHEET 1 OF 1