




REAR ELEVATION

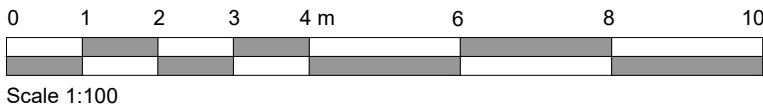



ASCOT DESIGN
Timeless architecture

Ascot Design Ltd,
Berkshire House
39-51 High Street,
Ascot,
Berkshire,
SL5 7HY
Tel: 01344 299330
Fax: 01344 299331
Email: info@ascotdesign.com
www.ascotdesign.com

The copyright in this document and design is confidential to and
the property of Ascot Design Limited

Status	PLANNING
Client	GAVACAN HOMES
Project Title	25 DENE ROAD, NORTHWOOD, HA6 2BX

Rev. A	Date 13.06.23	Detail Balconies added
DRAWING Title PROPOSED REAR ELEVATION		
Scale 1:100 @ A3	Date MAY '20	Drawn DQ
DRAWING No. 19 - 2751 - 308.1		Rev. A