




1 LOCATION PLAN
1 : 1250

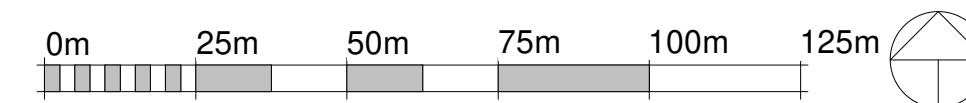

VISUAL SCALE 1:1250

xx/xx/2025	A	ISSUED FOR PLANNING	FS	FS
DATE	REV	DESCRIPTION	CH'K	APP

PURPOSE OF ISSUE
PLANNING

SMA
Design + Planning

www.smastudiolondonbarnet.com
fadishawkat@smastudiobarnet.com

PROJECT
11 Wilstone Close, Hayes,
Hillingdon, London, UB4 9RL

TITLE
SITE PLAN

CLIENT
Fadi and Nadeen

DRAWN BY	CHECKED BY	DATE
AH	FS	04/06/25

SCALE (@ A3)
1 : 1250

DRAWING NUMBER	REV
A101	A