



EXISTING FRONT ELEVATION

APPROVAL FRONT ELEVATION


PROPOSED FRONT ELEVATION



EXISTING REAR ELEVATION

APPROVAL REAR ELEVATION

PROPOSED REAR ELEVATION

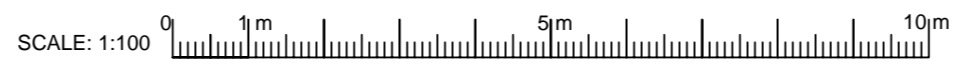

ENGINEERING CONSTRUCTION
DESIGN LTD
9 LIBERTY CENTRE
MOUNT PLEASANT,
HA0 1TX
E:fahir@eng-constructiondesign.com
Mob:07507484719

PROJECT	DRAWING TITLE	SITE ADDRESS	DRAWINGS RECORD			REVISION REC				GEN DETAILS	SHEET NO
PROPOSED SIDE EXTENSION	PROPOSED FRONT AND REAR ELEVATION	MUSLIM COMMUNITY CENTRE 4-5 COWLEY MILL ROAD, UXBRIDGE UB8 2QB	ISSUE TO	NO	DATE OF ISSUE	NO	DATE	NO	DATE	SCALE: 1:100 & A3 DRAWING NO: ECDL/E/ 02089/5 DATE: 10-01-2019	5 &A3
			CLIENT	1	25-09-2018						
			PL OFFICE	1	25-09-2018						
			B R OFFICE	1	04-01-2019						