

Drawings for sketch purposes only
and not for construction.



This drawing is copyright
USL Architects.



Ground floor
7 Progress Business Centre
Whittle Parkway
Burnham SL1 6DQ
England
usl@uslarchitects.co.uk

Job No.

19/ MRH

Date _____

12/07/2022

Job

MIDCROFT

2 Midcroft

HA4 8ES - Ruislip
England

Drawing

PROPOSED FRONT ELEVATION

Drawing No.

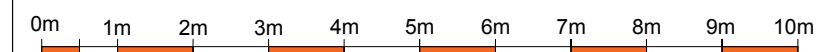
MRH/PL/200

Drn

Chk

DV

BK

Revision

PAPER SIZE: A3

SCALE 1:100