

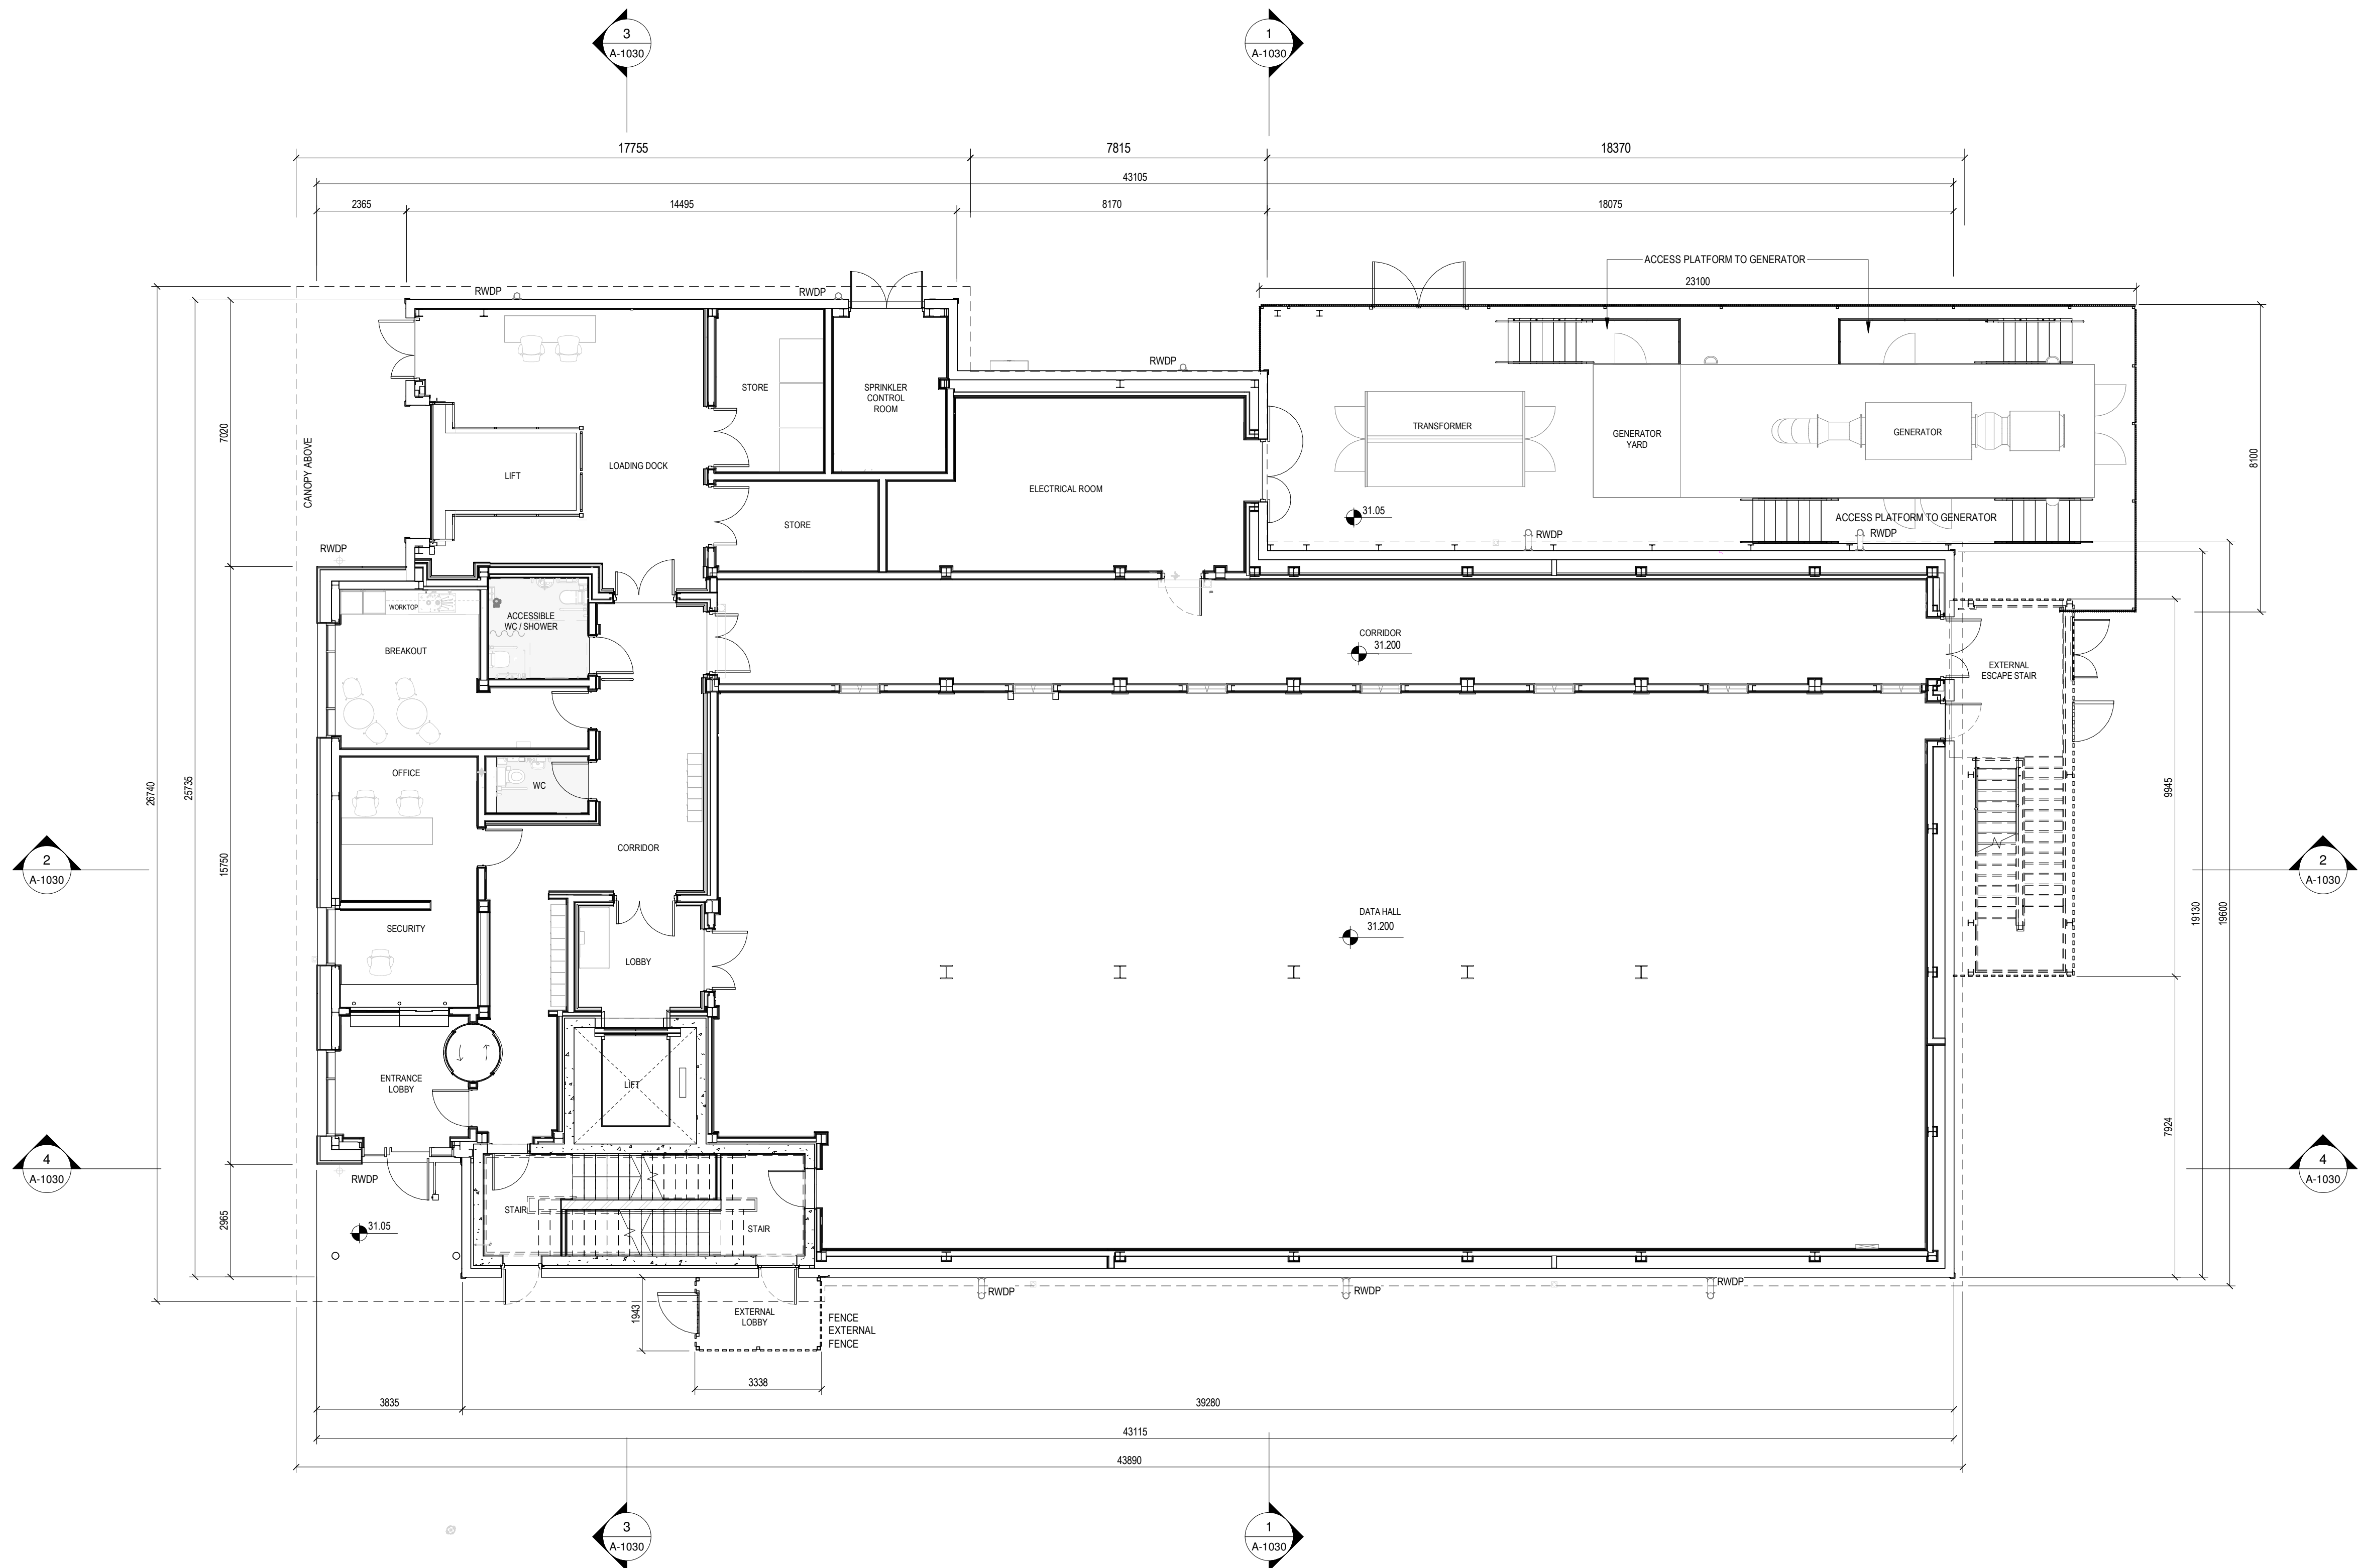


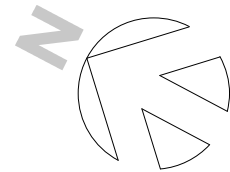

1 GROUND FLOOR PLAN
scale 1 : 100

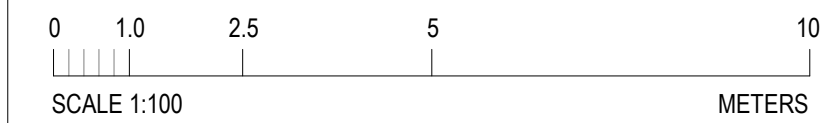

REV	DATE	DESCRIPTION	DRN ENG CHK APP
P01	09OCT2024	PLANNING SUBMISSION	CZ BW IOK SS

CONFIDENTIAL
ANY UNAUTHORIZED USE OR REPRODUCTION OF THIS DOCUMENT IN WHOLE OR IN PART IS PROHIBITED. DELETE THIS DOCUMENT IF YOU HAVE RECEIVED IT IN ERROR

ARCHITECT:	CIVIL/STRUCTURAL ENGINEERS:
MCA Architects Simon Sedgwick +3538760516 4 Hanover Wharf, Asgard Rd, Dublin 02, D02 HX39	CSEA Rudolf Du Plooy(C)/David Kennedy(S) 01 286 5036 3rd Floor The Highline, Bakers Point, Dun Laoghaire, Dublin, A96 KW29
MECH/ELEC ENGINEERS:	SECURITY ENGINEER:
Ethos Engineering Gary O'Reilly(M) Peter Kantor(E) +35312932220 Apex Business Centre, Blackthorn Road, Sandyford, Dublin D18 DH76	Securitas Shane Clarke +35318015572 Suite 7/8, Braetown Business Park, Clonee, Dublin 15, D15 K8NP
LANDSCAPE ARCHITECT:	OTHER CONSULTANT:
HEDUK Akash Wadhawan 01962711600 One Wessex Way, Colden Common Winchester UK, SO211WG	Litchfields Nuala Wheatley 020 7837 4477 The Minster Building, 21 Mincing Lane, London EC3R 7AG

PROJECT: DATA CENTRE

TITLE: DATA CENTRE GROUND FLOOR PLAN

SHEET NO: A-1000

FILE NO: 600-MCA-01-XX-DR-A-1000
PAPER SIZE: ISO A1 SCALE: 1 : 100 REV: P01