


EXISTING REAR ELEVATION
Scale 1:100



EXISTING WEST ELEVATION
Scale 1:100



EXISTING S-05 SECTION
Scale 1:100

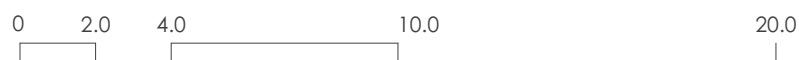

Notes

1. All dimensions to be checked on site.
2. All dimensions are to masonry unless otherwise stated (ie not plaster finishes).
3. All information is to be checked and verified by the contractors and sub-contractors for accuracy and fit.
4. Discrepancies or omissions to be brought to the attention of CIAO prior to construction.
5. This drawing has been drawn to scale, as shown, for the purpose of obtaining local authority approval.
6. For General Notes refer to Drawing No. 42N-01.

© Creative Ideas & Architecture Office

Rev
B

Date
22/09/30

Notes

Client:

Westgold Holdings Ltd

Stage:

Planning

Date:

30/09/2022

Project:

Haydon House, 296 Joel Street, HA5 2PY

Project Ref. No:

166

Scale:

1:100@A2

Drawing title:

Existing elevations and section

Drawing number:

166-3EX-05B

Drawn By:

FC

Checked By:

AP

37 Cremer Street,
London, E2 8HD

+44 (0)20 34751385
info@ciao.archi

www.ciao.archi

CIAO
Creative Ideas & Architecture Office