

PROPOSED REAR ELEVATION  
Scale 1:100



PROPOSED WEST ELEVATION  
Scale 1:100



PROPOSED S-05 SECTION  
Scale 1:100

Notes


1. All dimensions to be checked on site.
2. All dimensions are to masonry unless otherwise stated (ie not plaster finishes)
3. All information is to be checked and verified by the contractors and sub-contractors for accuracy and fit.
4. Discrepancies or omissions to be brought to the attention of CIAO prior to construction.
5. This drawing has been drawn to scale, as shown, for the purpose of obtaining local authority approval
6. For General Notes refer to Drawing No. 42N-01

© Creative Ideas & Architecture Office

Rev  
A

Date  
22/09/2022

Notes  
Finish floor Level Amended

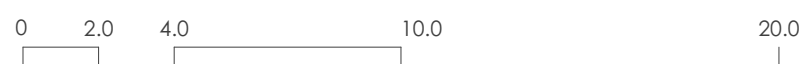

Client:

Westgold Holdings Ltd

Project:

Haydon House, 296 Joel Street, HA5 2PY

Drawing title:

Proposed elevations and section

Stage:

Planning

Project Ref. No:

166

Drawing number:

166-3GA-05A

Date:

07/09/2022

Scale:

1:100@A2

Drawn By:

FC

Checked By:

AP

37 Cremer Street,  
London, E2 8HD

+44 (0)20 34751385  
info@clao.archi  
www.clao.archi

**CIAO**  
Creative Ideas & Architecture Office