


BICK AVN'

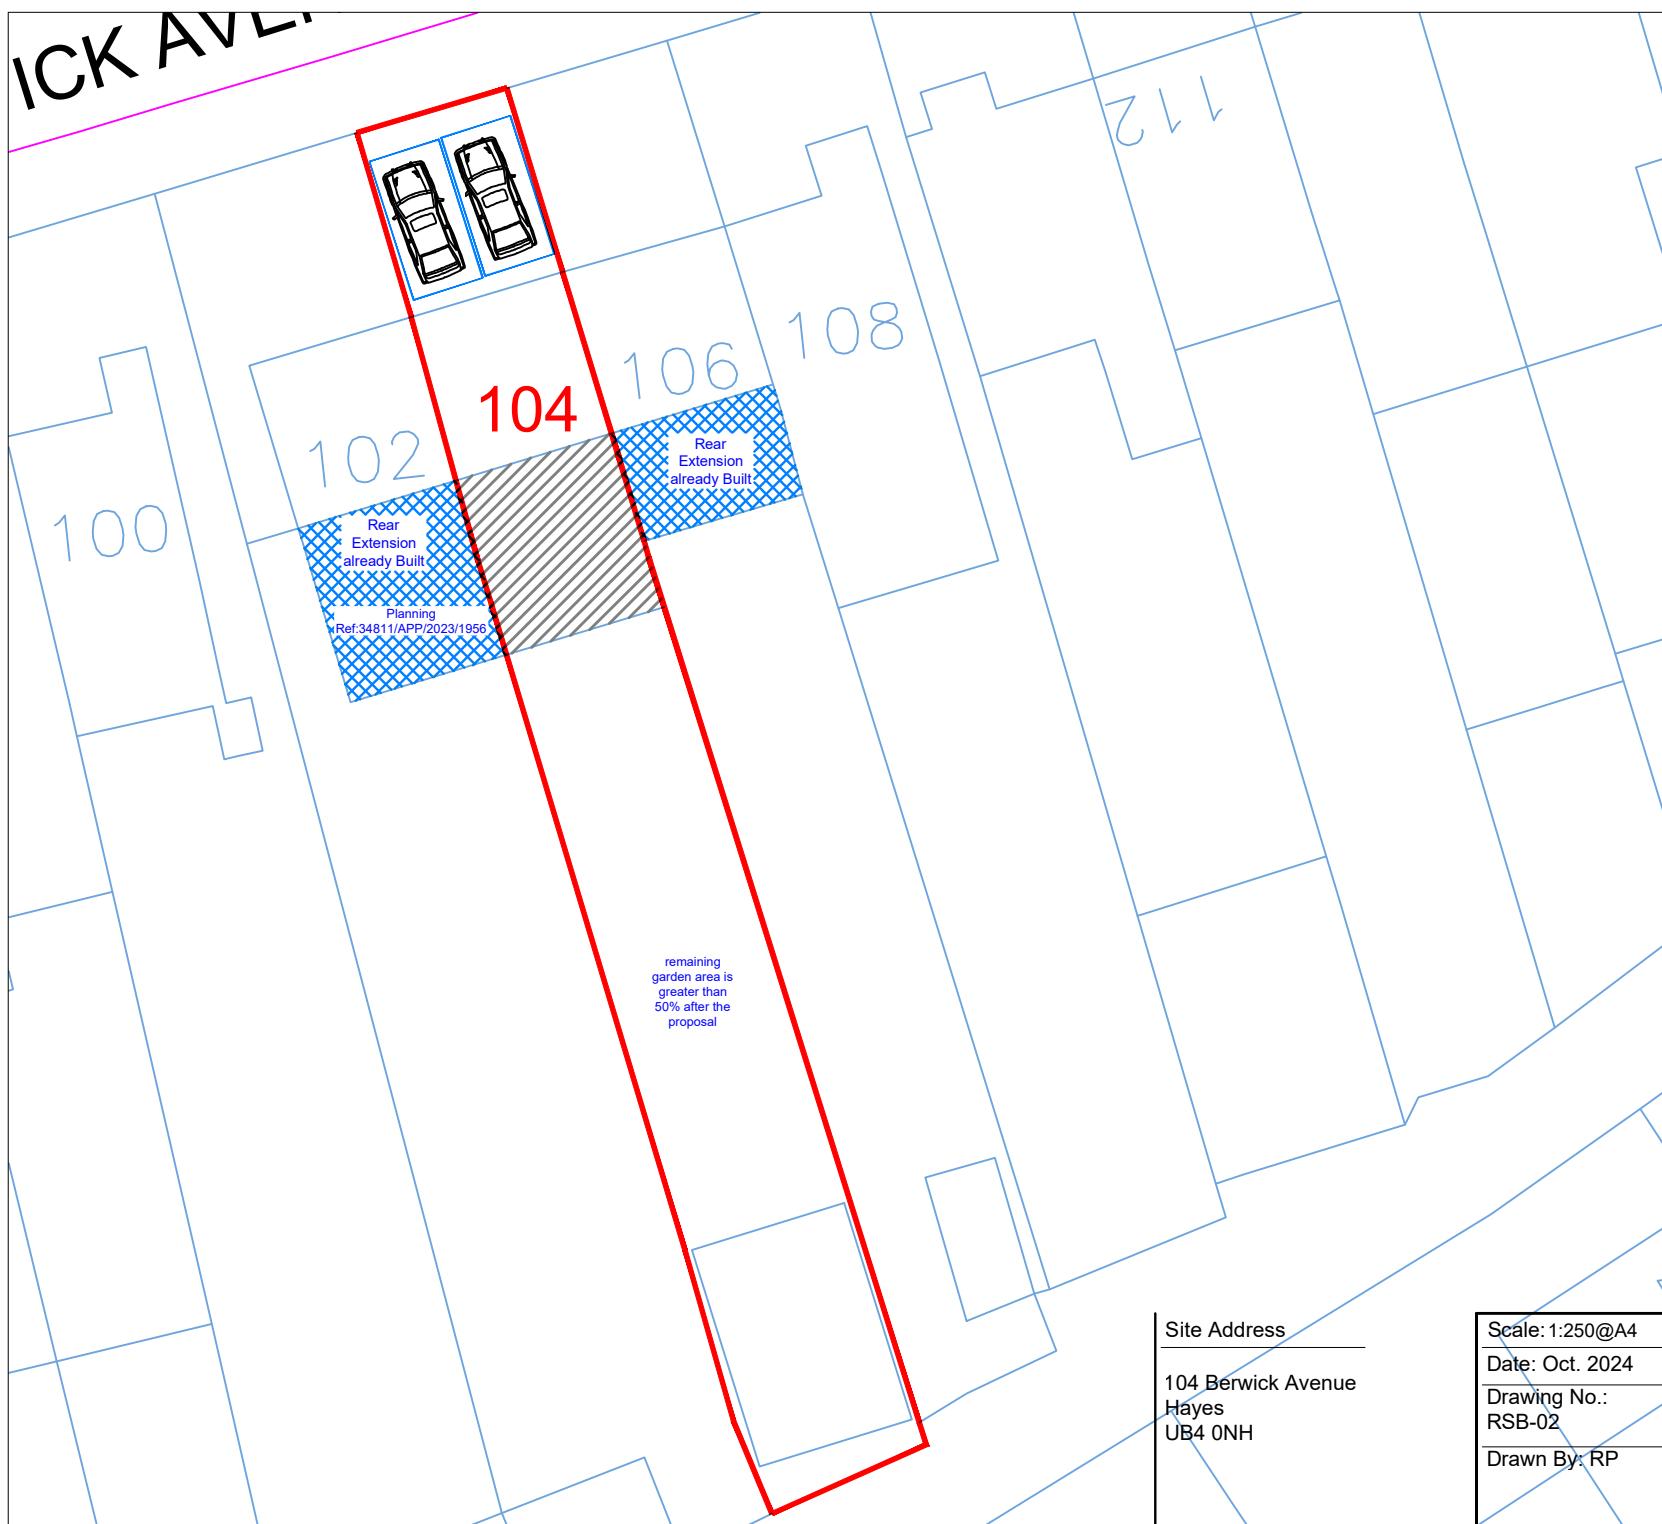

Site Plan
Scale: 1:250

