




02 EXG SITE PLAN
Scale: 1:150



tel : 0796 222 3141
email : sandeep@sskarchitects.co.uk

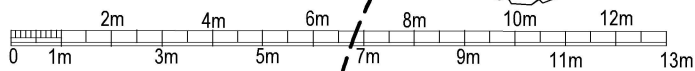

scale - 1 : 150 @ A3

Purpose - Householder planning application

All dimensions to be checked on site. All omissions & discrepancies to be reported to the designer.	PROJECT: 27 Croft Gardens, Ruislip, HA4 8EY	DATE: 30/07/2025
© SSK architects owns the copyright of this drawing which must not be reproduced in whole or part without the written permission.	DWG NO: EXG SITE	REVISION: 02

EXISTING