




Existing front elevation



Existing side elevation



Existing rear elevation

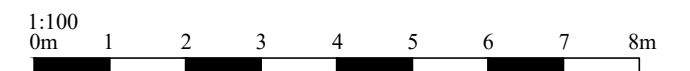

Revisions:		
ABA Chartered Surveyors 103 Manor Way, Ruislip Manor HA4 8HW.		
scale 1:100 @A3	title Existing elevations.	
date 06/03/23		
drg no 2404-ex-01	rev	site 29 Deane Avenue, Ruislip, HA4 6SP.

email:aba@aujla.co.uk
Tel: 020 8574 3535